

SITE GRADING PLAN



- NOTES:
1. SEE SHEET C-1 FOR GENERAL NOTES AND LEGEND.
 2. TOP OF GRAVEL AT SLAB AND FOOTING TO BE 361.50.

NO.	DATE	REVISION DESCRIPTION
1	11/14/96	ISSUED FOR PERMITS
2	11/15/96	ISSUED FOR PERMITTING
3	11/23/96	ISSUED FOR PERMITTING, BIDDING AND CONSTRUCTION REVIEW

BELLSOUTH Carolinas PCS, L.P.

09-368-133-A

OVERALL SITE GRADING PLAN


copyright © 1996

Pedmont Ober-Hershey

2201 Remondia Drive
 Piedmont Office: 21200 Remondia, NC 27702-1320
 Tel: 919/752-5011 Fax: 919/752-5000

SEAL NOT VALID UNLESS SIGNED AND DATED

PROJECT MANAGER A. GARCEAU	DEPARTMENT MANAGER A. LARJAN
LEAD DESIGN PROJ. R. FORGUSON	CHECKED J. BECKMAN/D. URBAN
DRAWN H. SIMPSON	DATE JULY 06, 1996
PROJECT NUMBER 22597-02	DRAWING NUMBER C-5.2

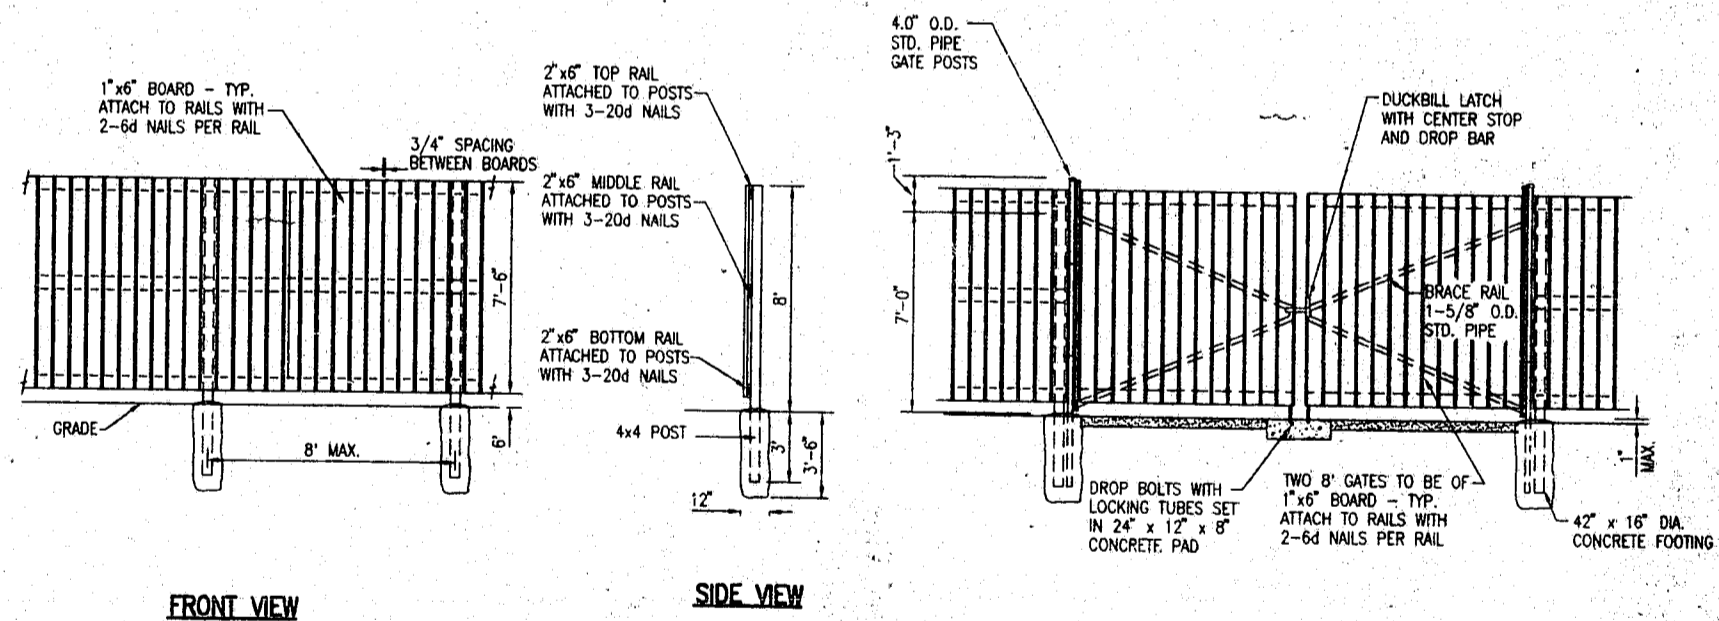

FRONT VIEW

SIDE VIEW

- NOTES:
1. POST, RAIL, AND GATE FITTINGS TO BE PRESSED STEEL OR MALLEABLE CASTING. (ASTM A153)
 2. ALL POSTS SHALL HAVE WEATHER CAPS INSTALLED.
 3. POSTS TO BE SET IN 3000 PSI CONCRETE. BOTTOM OF CONCRETE TO BE 2" MIN. FROM BOTTOM OF POST.
 4. ALL WOOD SHALL BE TREATED BY OSMOSE OR APPROVED EQUAL, CLASS 2, BUILDER'S GRADE.
 5. PAINT ALL EXPOSED WOOD WITH SEARS WEATHERBEATER RE-WOOD STAIN, OR APPROVED EQUAL.
 6. ALL NAILS AND FASTENERS SHALL BE GALVANIZED.

NOTE:
TWO ADDITIONAL "LOCKING PADS" ARE TO BE INSTALLED FOR OPEN GATE. LOCATION TO BE DETERMINED IN FIELD BY THE CONSTRUCTION MANAGER.

VEHICULAR GATES

NO.	DATE	REVISION DESCRIPTION
1	7/25/96	ISSUED FOR PERMITTING, BIDDING AND CONSTRUCTION REVIEW

BELLSOUTH Carolinas PCS, L.P.

09-368-133-A

SECURITY FENCE DETAILS

copyright © 1996

Pedmont Ober-Hershey

2201 Remondia Drive
 Piedmont Office: 21200 Remondia, NC 27702-1320
 Tel: 919/752-5011 Fax: 919/752-5000

SEAL NOT VALID UNLESS SIGNED AND DATED

90-57-138
APPROVED
 JHT 11-26-96

PROJECT MANAGER A. GARCEAU	DEPARTMENT MANAGER A. LARJAN
LEAD DESIGN PROJ. R. FORGUSON	CHECKED J. BECKMAN/D. URBAN
DRAWN H. SIMPSON	DATE JULY 06, 1996
PROJECT NUMBER 22597-02	DRAWING NUMBER C-6

SECURITY FENCING

SCALE: NONE