



CONTRACT PRJ. NO.
1343-94.03
SUB-CONTRACT PRJ. NO.
97010302502-001

CONSULTANT
H R ASSOCIATES PA ARCHITECTS-ENGINEERS
1200 NAVAHO DRIVE
RALEIGH, NC 27609
919-872-6345
919-872-7245 TELEFAX

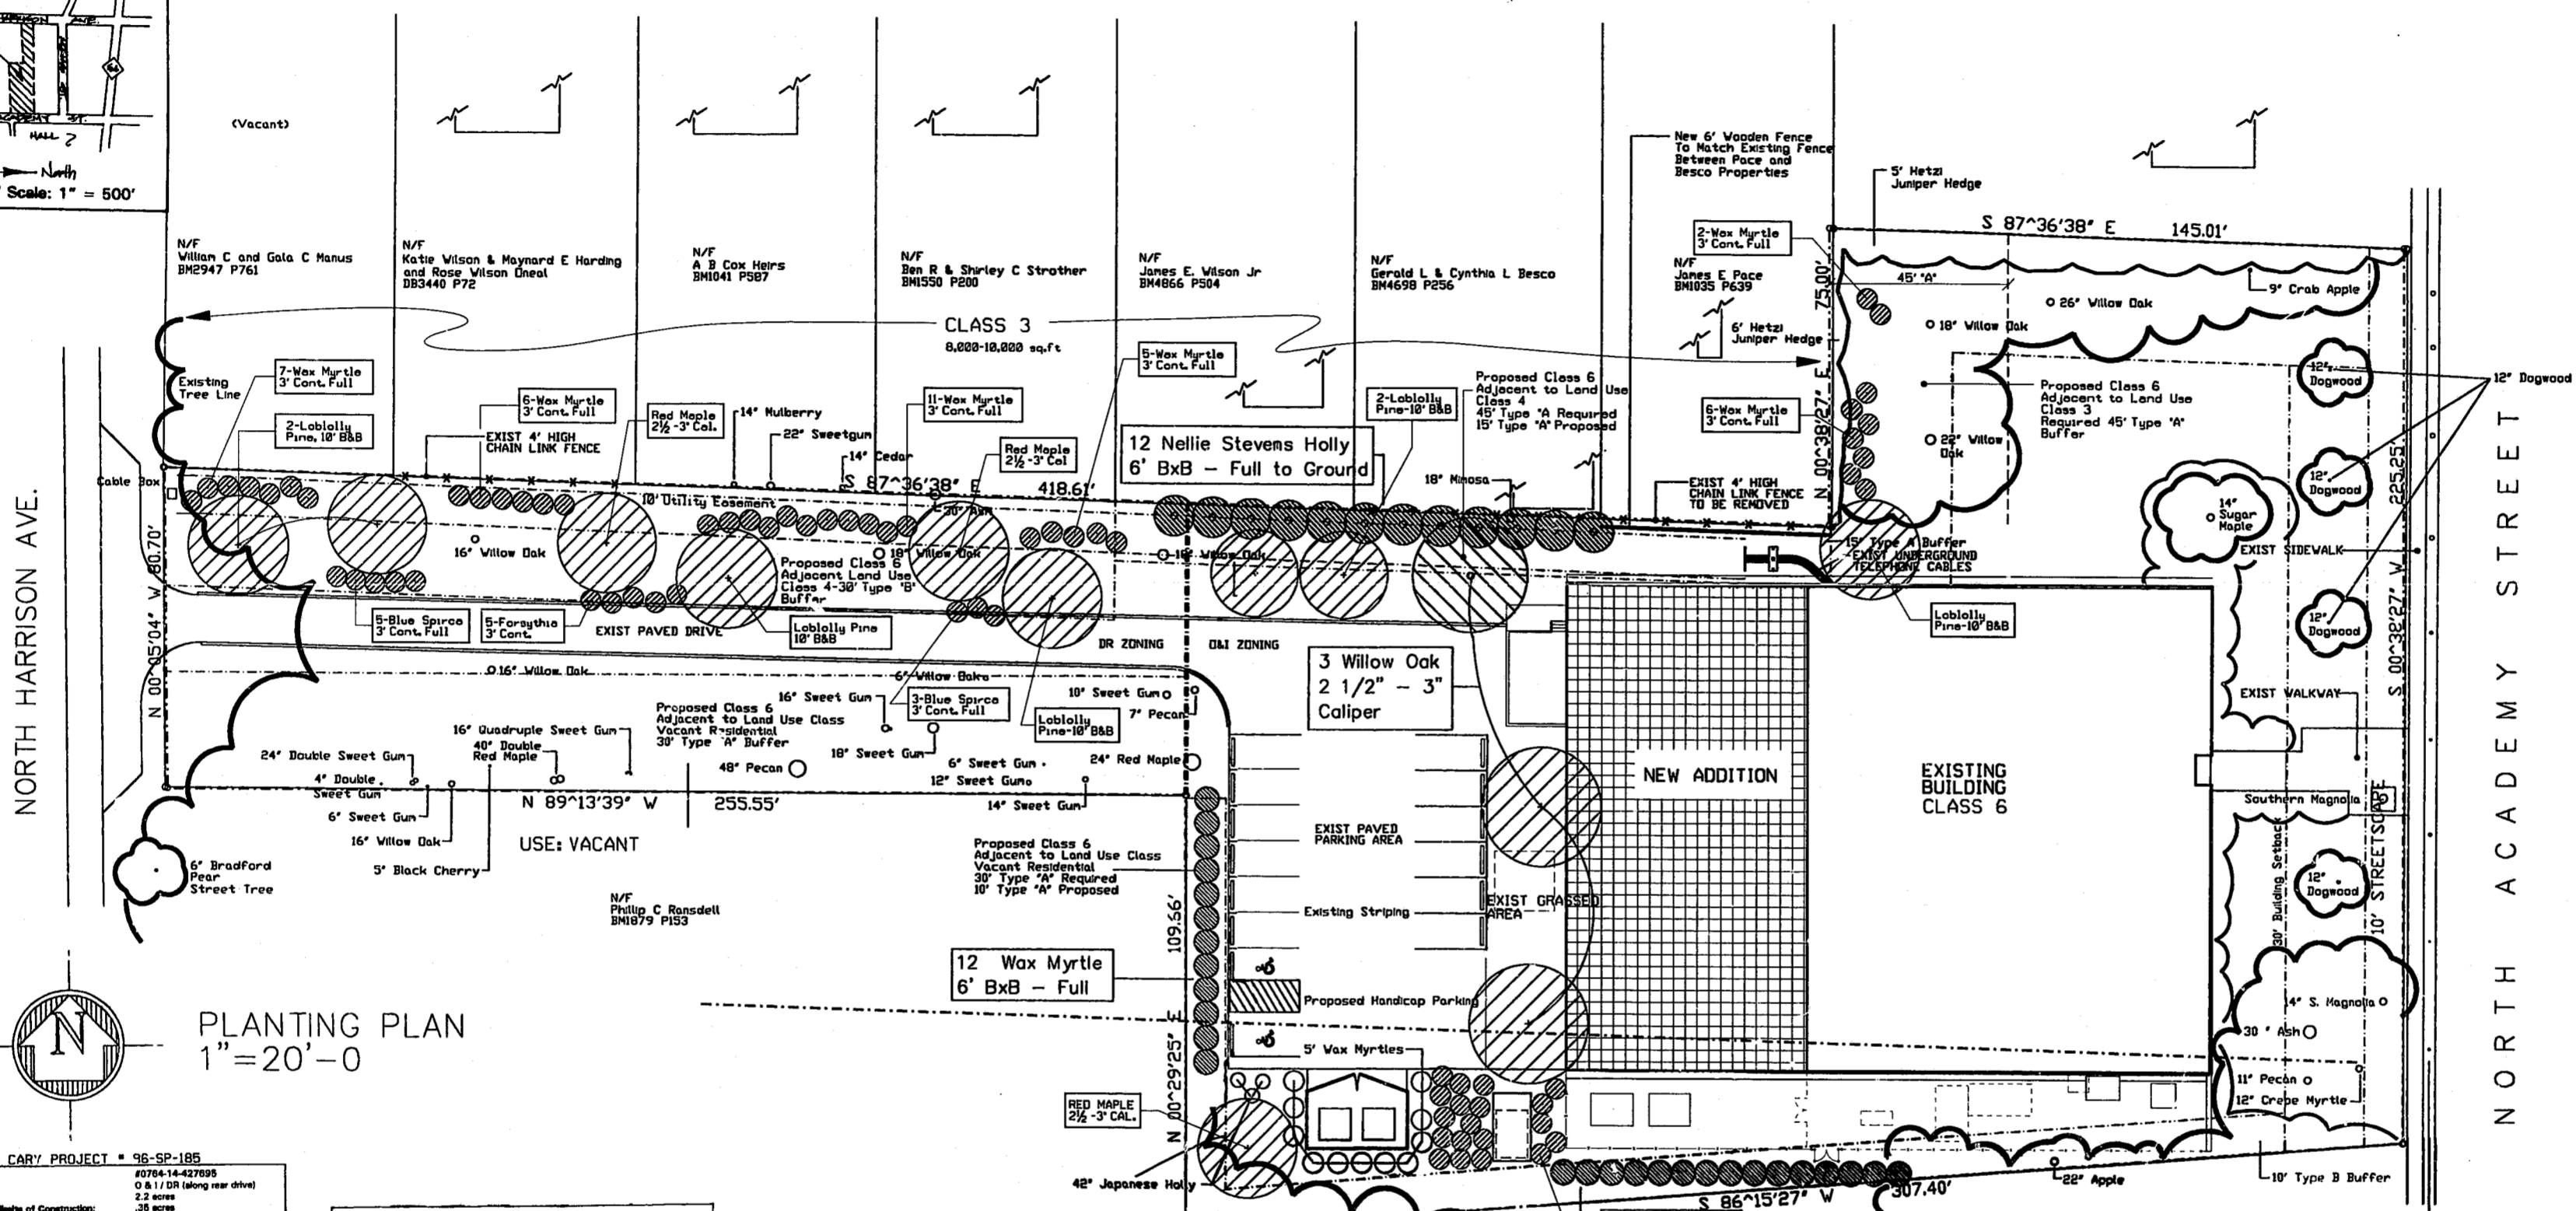

NO.	DATE	DESCRIPTION	APPROVAL
1	7 FEB 1997	OWNER REVIEW	

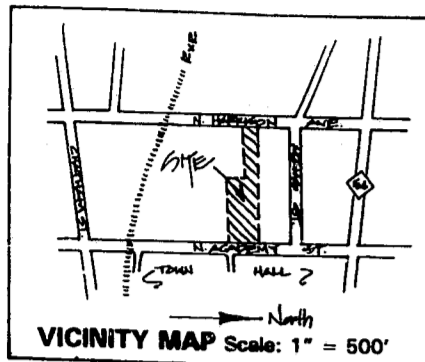



PLANTING PLAN
1" = 20'-0"

SITE DATA - CARY PROJECT # 96-SP-185
P.I.N. 0704-16-27095
Zoning: O 1/1 (DR along rear drive)
Site Area: 2.2 acres
Site Average Width: 25 feet
Starting Impervious Surface: 12,200 sq ft
Proposed Building Addition SF: 10,000 sq ft
Parking Required: 8 + 2 (2) = 10
Parking Provided: 14
*For two permanent employees and eight repair/company vehicles


Owner: BellSouth
5715 Glenwood Avenue
Raleigh, North Carolina 27612
Project Representative: Frank Chik

Architect: H R Associates, PA
1200 Navaho Drive
Raleigh, North Carolina 27609
Project Architect: John Farbow
(919) 872-6345

Landscape Architect: Christina L. Hill, ASLA - Landscape Architect
MacGinger Park
121 Edgemoor South, Suite 210
Cary, North Carolina 27511
(919) 318-8718

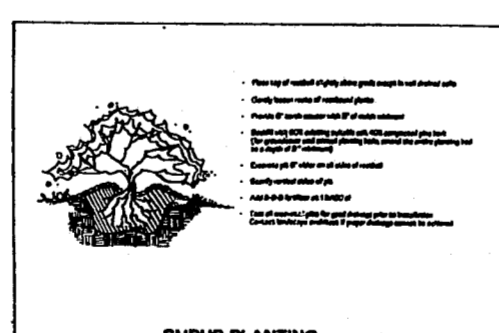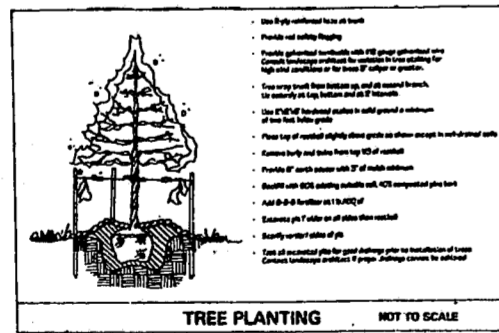

ALL CONSTRUCTION SHALL CONFORM WITH CURRENT TOWN OF CARY STANDARDS AND SPECIFICATIONS

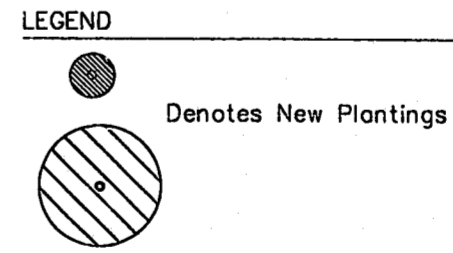

SITE PLAN NARRATIVE
The new site is located in Cary, North Carolina. The site is an existing 12,200 sq ft of existing building which will be adding a 10,000 sq ft addition to the rear of the site. No additional parking will be added to the site as the existing parking is sufficient. Due to the location of existing parking, parking spaces are added adjacent to the building. A six-foot screen fence will be added to meet the intent of the Type A & B parking buffer. Additional Type B buffer plantings will be added along the southern property line to screen the new addition.

96-SP-185
APPROVED
2-13-97
TM 2-14-97

FOR CONSTRUCTION

PROJECT TITLE
ADDITION & ALTERATIONS CARY - 401 NORTH ACADEMY STREET CENTRAL OFFICE CARY, NORTH CAROLINA

KEY PLAN

DATE: 17 FEBRUARY 1997
DRAWN BY: EMY LOUIE
CHECKED BY: ALISON A. POCKAT, ASLA

NOT FOR CONSTRUCTION
RELEASED FOR CONSTRUCTION
AS-BUILT DRAWING
DATABASE

DRAWING TITLE
LANDSCAPE PLAN - EXISTING/NEW CONSTRUCTION

DATE: 2/12/97
DRAWING NO.: 21211
SHEET 2 OF 12
A-2