

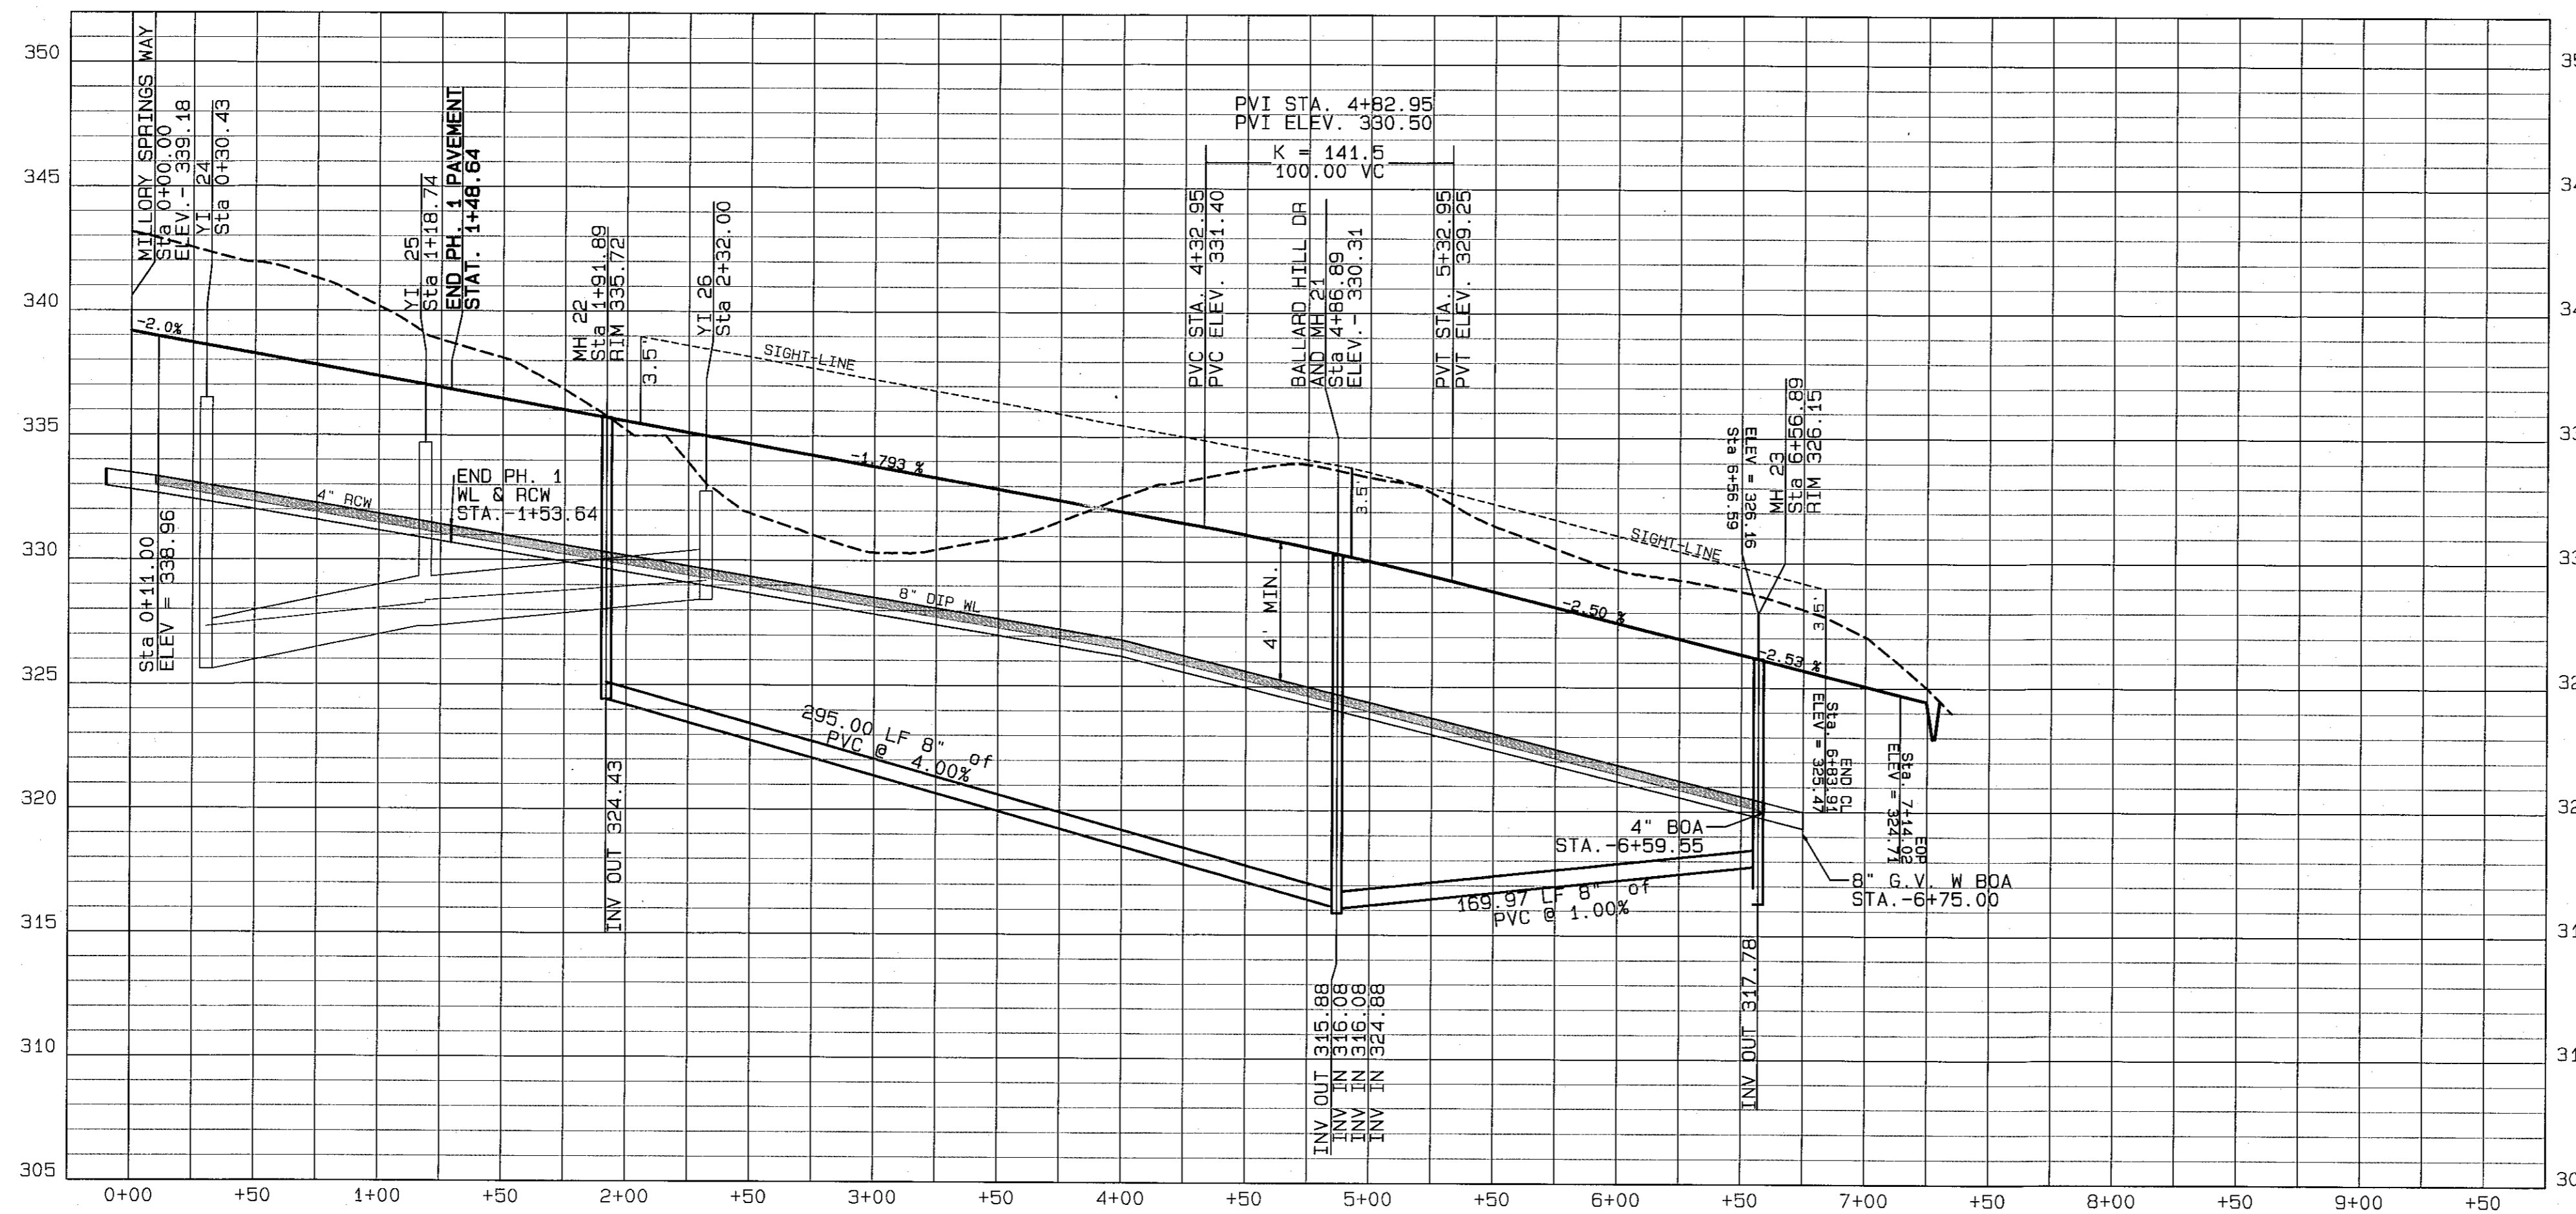


COOPER BLUFF DR.
50' ROW

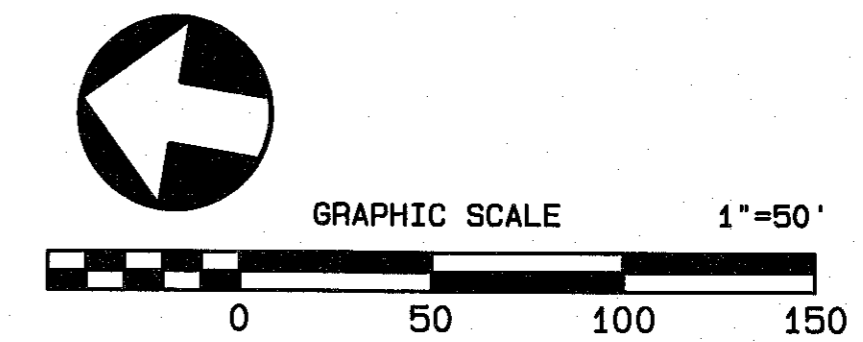

Hugh J. Gillece and Associates
875 Walnut Street
Suite 360
Cary, NC 27511
BUSINESS LIC. # C-496
Phone: (919)469-1101
Fax: (919)460-7637

NO.	DATE	REVISION	DNW/CHK
1	05/02/13	TOWN OF CARY COMMENTS DATED 03-19-13	BAH/DAS
2	05/07/13	TOWN OF CARY COMMENTS DATED 05-29-13	BAH/DAS
3	08/14/13	TOWN OF CARY COMMENTS DATED 08-29-13	BAH/DAS
4	09/26/13	FINAL SET	BAH/DAS
5	09/23/16	REMOVED DRAINAGE EASEMENT AT REAR OF LOTS 55-57	BAH/DAS

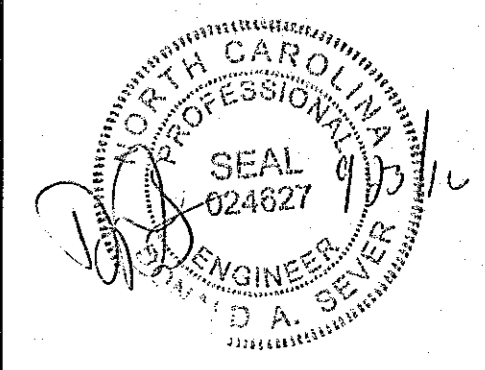

FOR
COOPER BLUFF DR.
PLAN AND PROFILE
BELLEWOOD MANOR
SITUATED AT
CARY
WAKE COUNTY, NORTH CAROLINA

JOB # 3690.90
DSN/CHK BY: DAS
DWN BY: BAH
DATE: 02/14/2013
HRZ SCALE: 1" = 50'
VRT SCALE: 1" = 5'

13-SB-002
HTE# 13-911
APPROVED TOWN OF CARY
PLANNER *K.H.H.* DATE 26 Sep 2016

SHEET NO.
C16