
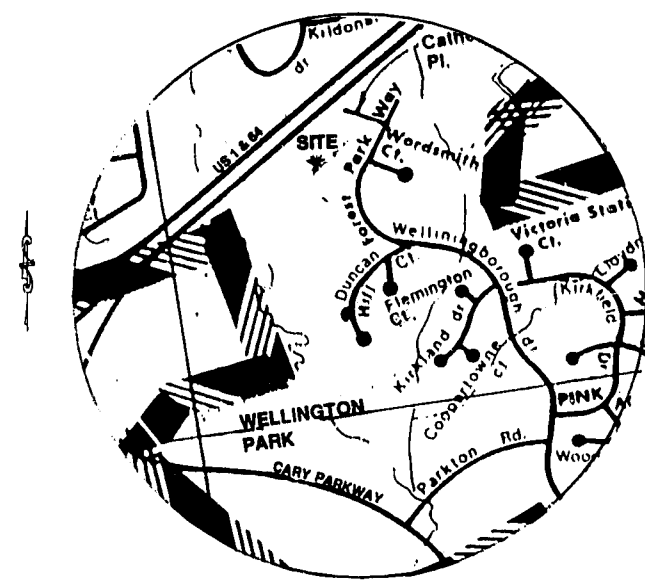
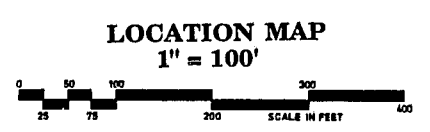


Revisions
 07/19/94 REVISIONS AS PER TOWN OF CARY
 08/01/94 REVISIONS AS PER TOWN OF CARY
 SEPT. 7, 1994 REVISIONS TO ALLOW FOR PHASED CONSTRUCTION

FINAL APPROVED PLANS

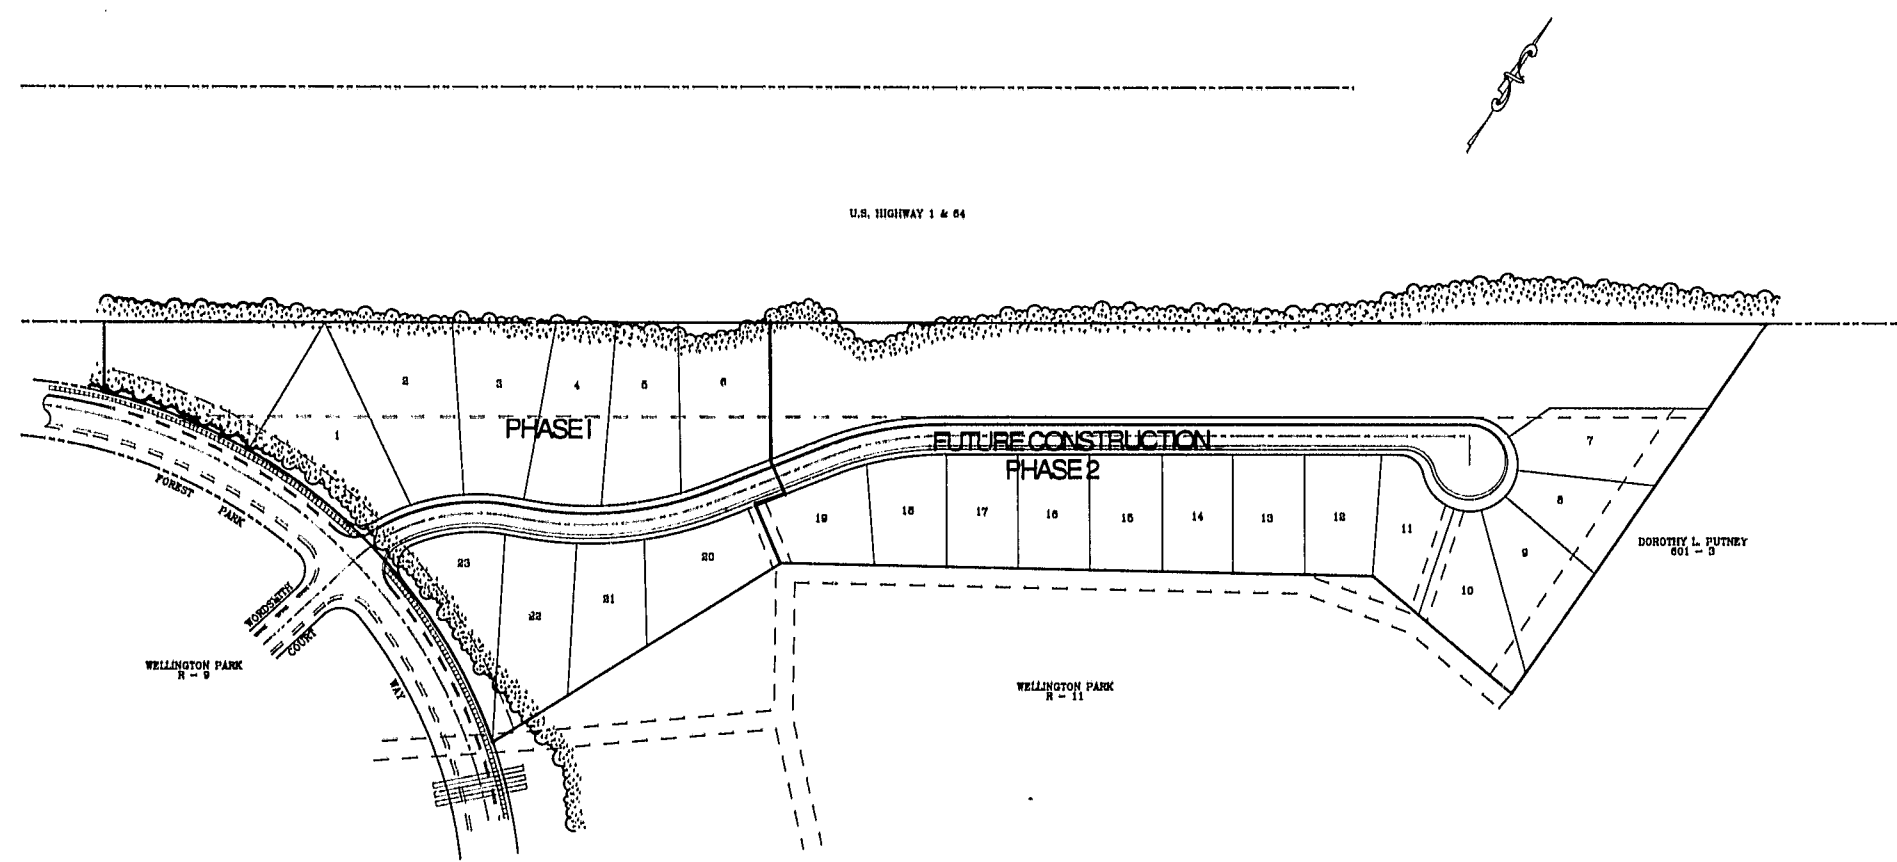

VICINITY MAP
 1" = 500'

SHEET NO.	DESCRIPTION
N/A	COVER
1 of 8	SITE PLAN
2 of 8	EROSION CONTROL / UTILITY PLAN
3 of 8	BENEDUM PLACE STA. 10+00 TO 18+50
4 of 8	BENEDUM PLACE STA. 18+50 TO END
5 of 8	OUTFALL A
6 of 8	OUTFALL A AND OUTFALL B
7 of 8	DETAIL SHEET
8 of 8	DETAIL SHEET

OWNER:
 GOODWILL CORPORATION
 104 ED SIMMONS COURT
 CARY, N.C. 27511

Project
BENEDUM PLACE
COVER

CONSTRUCTION PLANS FOR BENEDUM PLACE

LOCATED IN
 WAKE CO. NORTH CAROLINA
 JUNE 29, 1994 SCALE: AS SHOWN

APPROVED
 DATE: 9-14-94
 BY: JH Tucker
 TOWN OF CARY
 ENGINEERING DEPARTMENT

APPROVED
 DATE: 8-15-94
 BY: JH Tucker
 SPECIAL APPROVED PLAN

Date
JUNE 29, 1994

Scale

Sheet

211B-121-21D-94