




2.1 FRONT ELEVATION
SCALE: 1/8" = 1'-0"

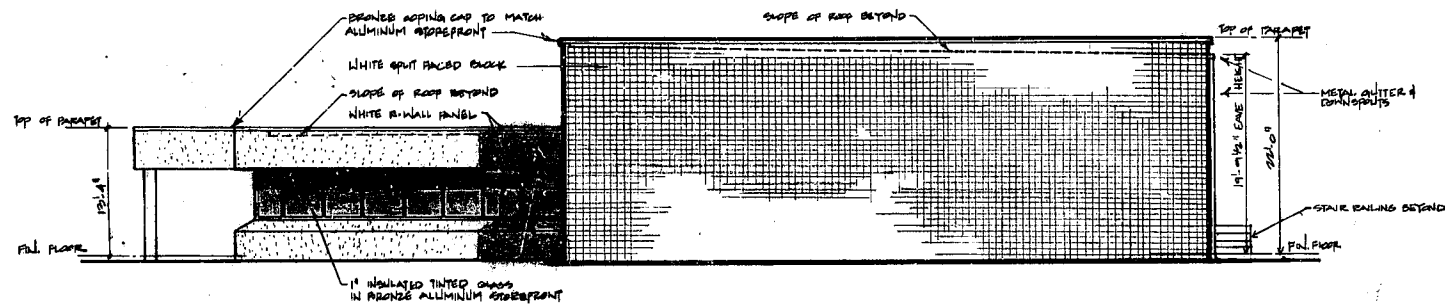

2.2 RIGHT SIDE ELEVATION
SCALE: 1/8" = 1'-0"

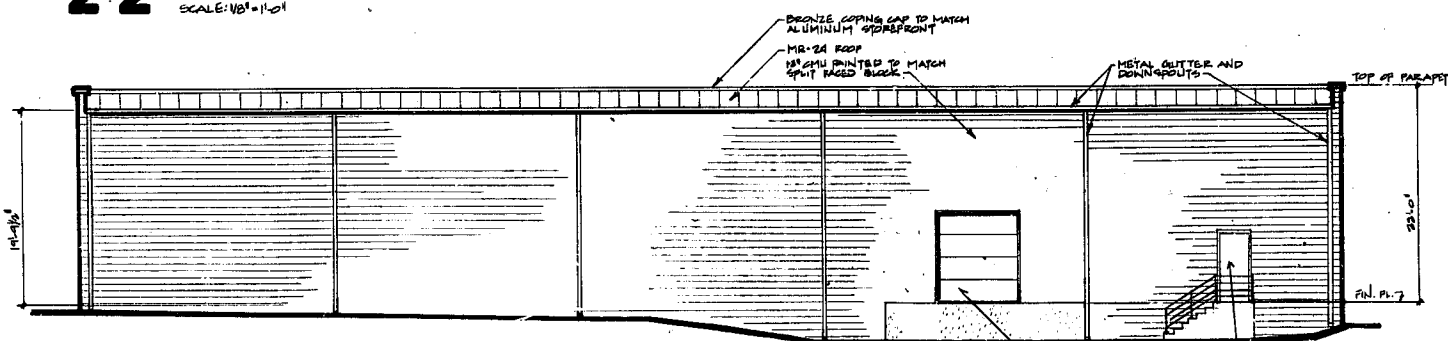

2.3 REAR ELEVATION
SCALE: 1/8" = 1'-0"

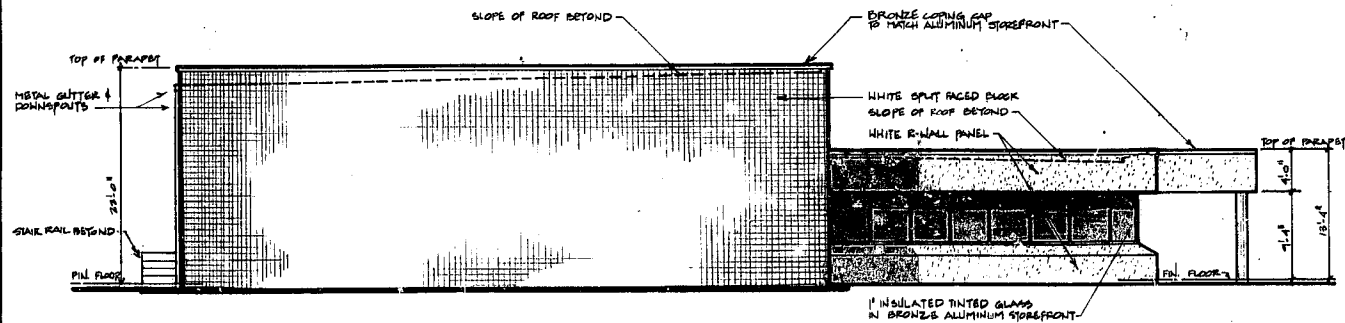

2.4 LEFT ELEVATION
SCALE: 1/8" = 1'-0"

drawn by: djf
checked by: HA
proj. no.: 0946
date: JANUARY 92

H.S. ANNIS ARCHITECT, AIA
member of the American Institute of Architects
P.O. BOX 885
GARNER, N.C. 27529 (919) 772-5565

OFFICE & WAREHOUSE FOR:
BETTER BUSINESS FORMS
CARY, NORTH CAROLINA

BOBBITT
DESIGN-BUILD

2

ELEVATIONS