



HagerSmith Design PA

Architecture
Landscape Architecture
Planning
Interior Design

P.O. Box 1308
300 South Dawson Street
Raleigh, North Carolina 27602
Fax: 919.283.4050

99.02.5547 © Copyright 2007
ASSOCIATES / CONSULTANTS

CIVIL ENGINEERING & SURVEYING
WITHERS & RAVENEL
111 MCKENAN DRIVE
CARY, NORTH CAROLINA 27511
PHONE: 469.3340 FAX: 467.6008

STRUCTURAL ENGINEERING
STEEL TECHNOLOGY, INC
2620 BUSINESS PARK DRIVE
ROCKY MOUNT, NC 27804
PHONE: 752.937.7122

SCALE



PROJECT NO. 00

BIOLOGICS
OFFICE BUILDING
WESTON OAKS COURT
CARY, NC

CLIENT

BIOLOGICS
625 OBERLIN ROAD
RALEIGH, NC 27605


07-SP-045
APPROVED
TOWN OF CARY
Approved by: [Signature] Date: 2-24-07
Drawing: [Signature] Date: 2-14-07
Revising: [Signature] Date: 1-12-07

DRAWING TITLE


BUILDING ELEVATIONS

REVISIONS	NUMBER	DESCRIPTION	DATE
		FINAL QUANTITY DEVELOPMENT REVIEW SIGNATURES	06-7-07

DRAWN BY: SVP
CHECKED BY:
DATE PLOTTED: 06-07-07
A-201
OF

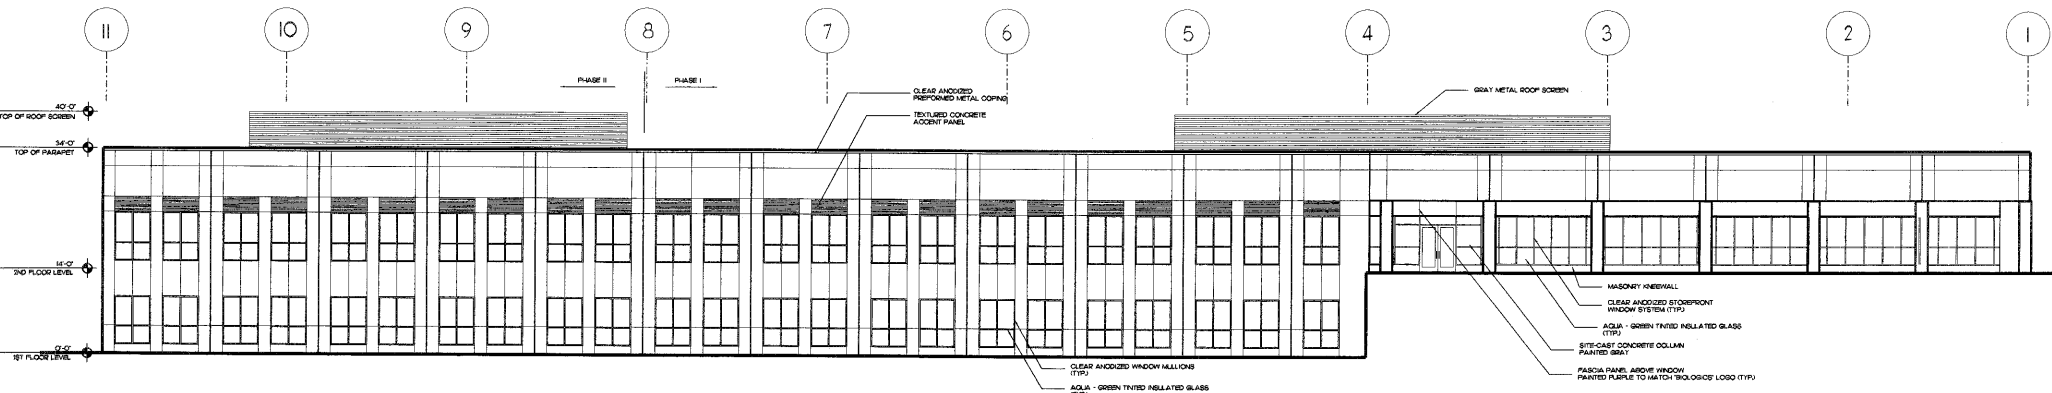


1 NORTH ELEVATION
5/9/07

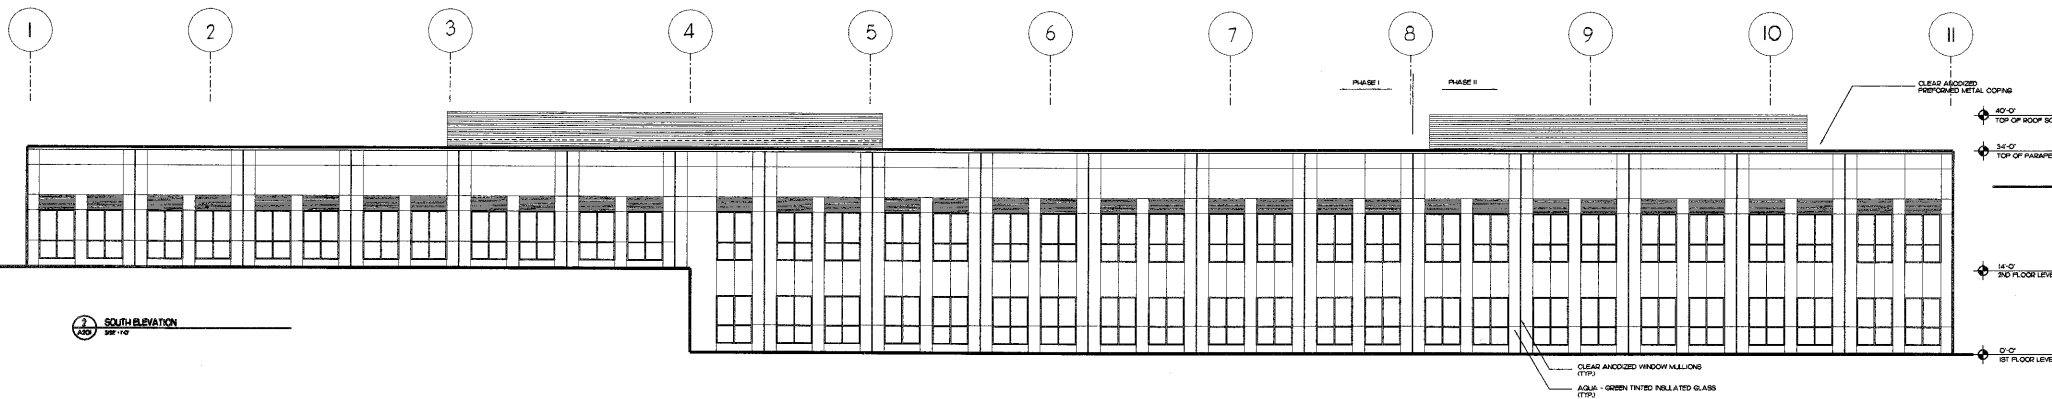


2 SOUTH ELEVATION
5/9/07

NOTES

1. ALL MECHANICAL EQUIPMENT SHALL BE SCREENED FROM ADJACENT PROPERTIES AND R/W.
2. ANY VENT PIPES, FANS, ETC NOT SCREENED BY THE ROOF SCREEN SHALL BE PAINTED TO MATCH THE ROOF.
3. ROOF SCREEN TO BE PAINTED STEEL CORRUGATED SIDING. COLOR TO BE LIGHT GRAY TO BLEND WITH THE WINDOW MULLIONS.

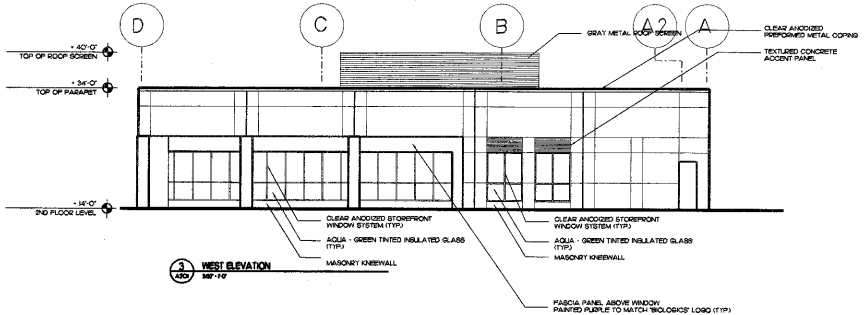

3 WEST ELEVATION
5/9/07

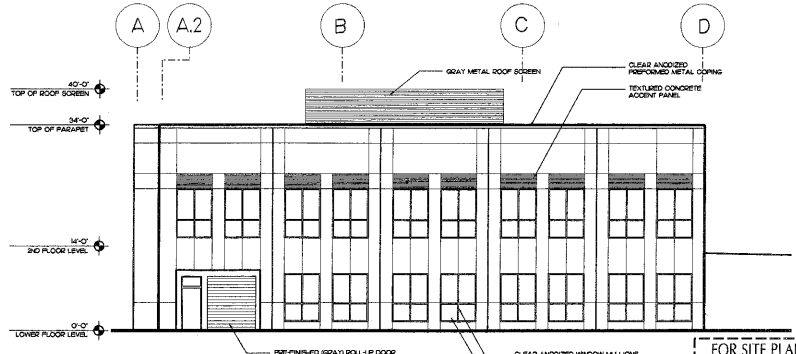

4 EAST ELEVATION
5/9/07

FOR SITE PLAN APPROVAL ONLY
NOT RELEASED FOR CONSTRUCTION