



HagerSmith
Design PA

Architecture
Landscape Architecture
Planning
Interior Design

PO Box 1308
300 South Dawson Street
Raleigh, North Carolina 27602
Fax: 919.828.4050

93.82.5547 © Copyright 2007

ASSOCIATES / CONSULTANTS

CIVIL ENGINEERING & SURVEYING
WITHERS & RAVENEL
III MCKENAN DRIVE
CARY, NORTH CAROLINA 27511
PHONE: 469.3340 FAX: 467.6008

STRUCTURAL ENGINEERING
STEEL TECHNOLOGY, INC
2620 BUSINESS PARK DRIVE
ROCKY MOUNT, NC 27804
PHONE: 252.937.7122

SCALE



PROJECT NUMBER

BIOLOGICS
OFFICE BUILDING
WESTON OAKS COURT
CARY, NC

CLIENT

BIOLOGICS
625 OBERLIN ROAD
RALEIGH, NC 27605


07-SP-045
APPROVED
TOWN OF CARY
Approved by: DKC Date: 5-21-07
Drawing: ES Date: 4-11-07
Engineering: JS Date: 4-12-07

DRAWING TITLE

LOWER LEVEL PLAN

NUMBER	DESCRIPTION	DATE

DRAWN BY: _____
CHECKED BY: _____
DATE ISSUED: 4/2/07 OF: A-101

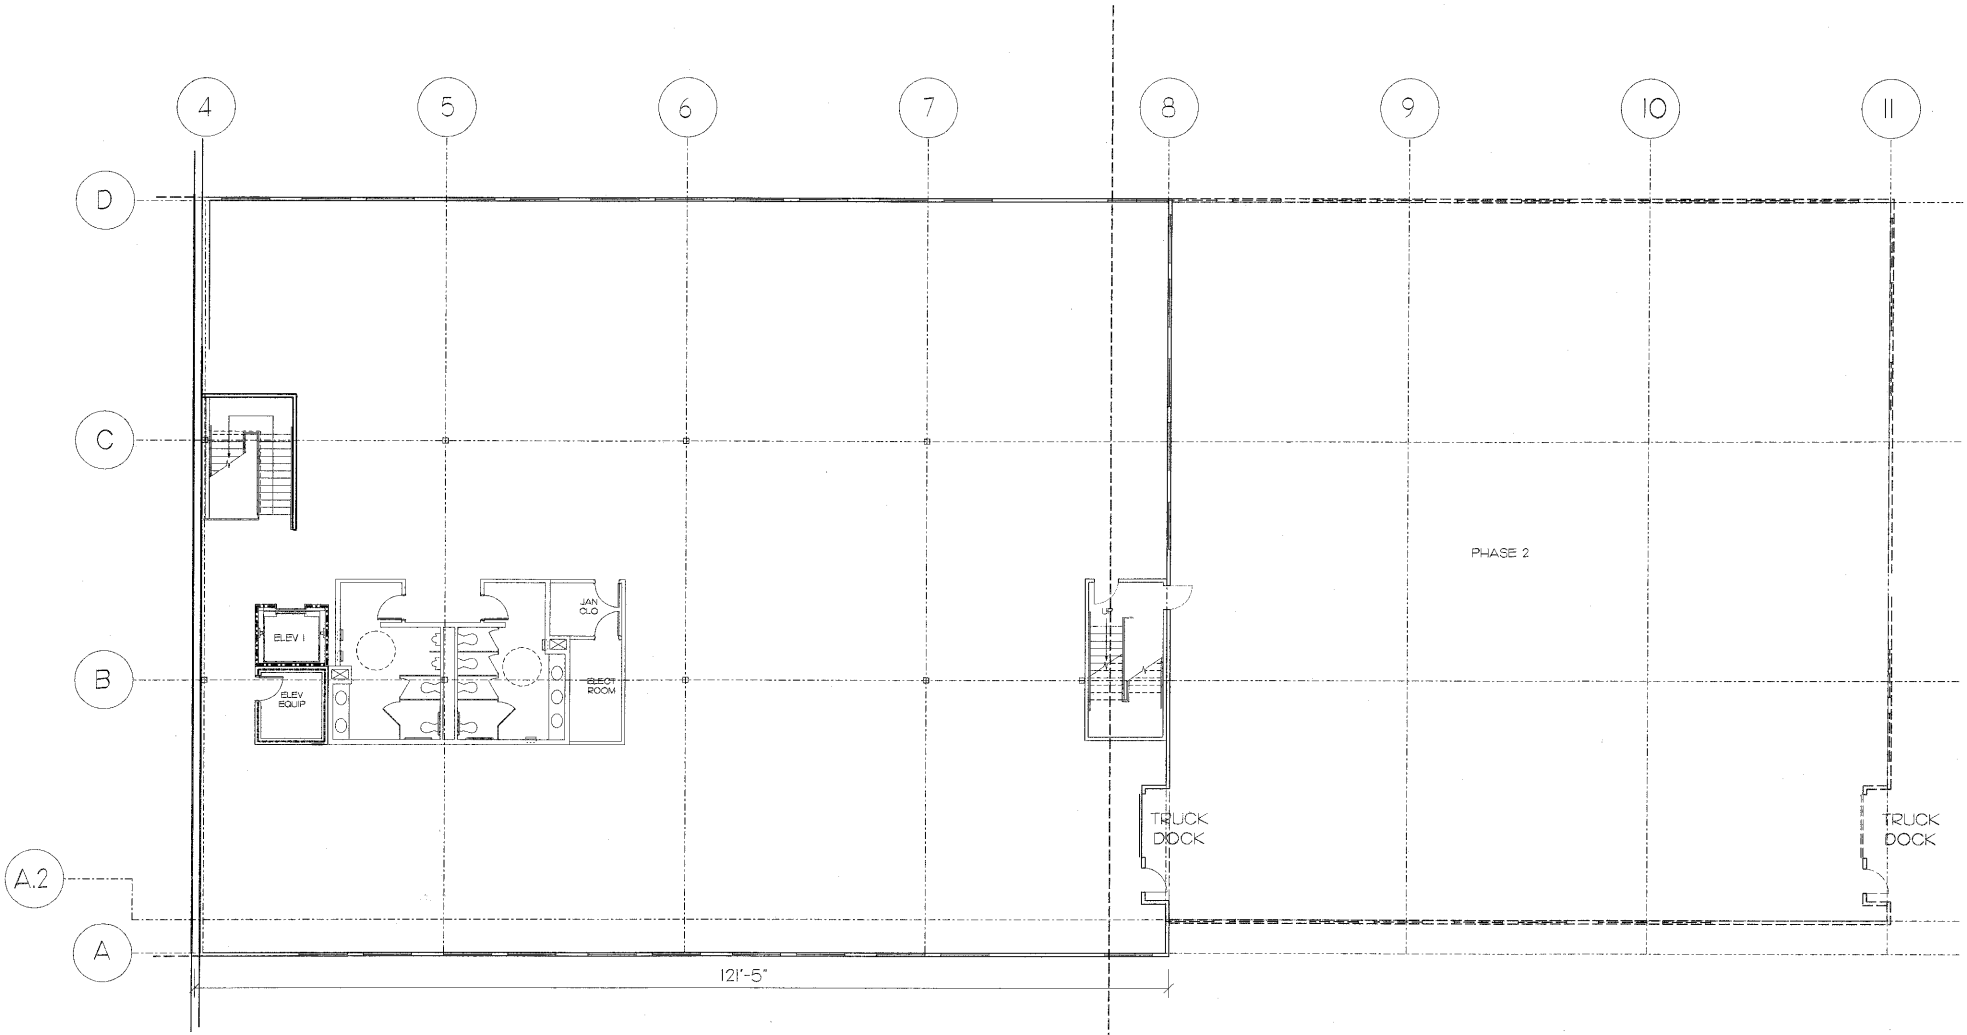

1 LOWER LEVEL PLAN
A101 1/8" = 1'-0"

FOR SITE PLAN REVIEW ONLY
NOT RELEASED FOR CONSTRUCTION