



HagerSmith
Design PA

Architecture
Landscape Architecture
Planning
Interior Design

PO Box 1308
300 South Dawson Street
Raleigh, North Carolina 27602
Fax: 919.228.4050

919.228.5547 © Copyright 2007

ASSOCIATES / CONSULTANTS

CIVIL ENGINEERING & SURVEYING
WITHERS & RAVENEL
111 MCKENNA DRIVE
CARY, NORTH CAROLINA 27511
PHONE: 469.3340 FAX: 467.6008

STRUCTURAL ENGINEERING
STEEL TECHNOLOGY, INC
2620 BUSINESS PARK DRIVE
ROCKY MOUNT, NC 27804
PHONE: 252.937.7122

SEALS



PROJECT/056-005

BIOLOGICS
OFFICE BUILDING
WESTON OAKS COURT
CARY, NC

CLIENT

BIOLOGICS
625 OBERLIN ROAD
RALEIGH, NC 27605

07-SP-045
APPROVED
TOWN OF CARY
Approved by LDK Date: 2-21-07
Drawing EM Date: 2-11-07
Engineering JS Date: 2-27-07

REVISION TITLE

UPPER LEVEL PLAN
PHASE I


REVISION

NUMBER	DESCRIPTION	DATE

DRAWN BY
CHECKED BY
DATE: 05/06 4/2/07

A-102.1

OF

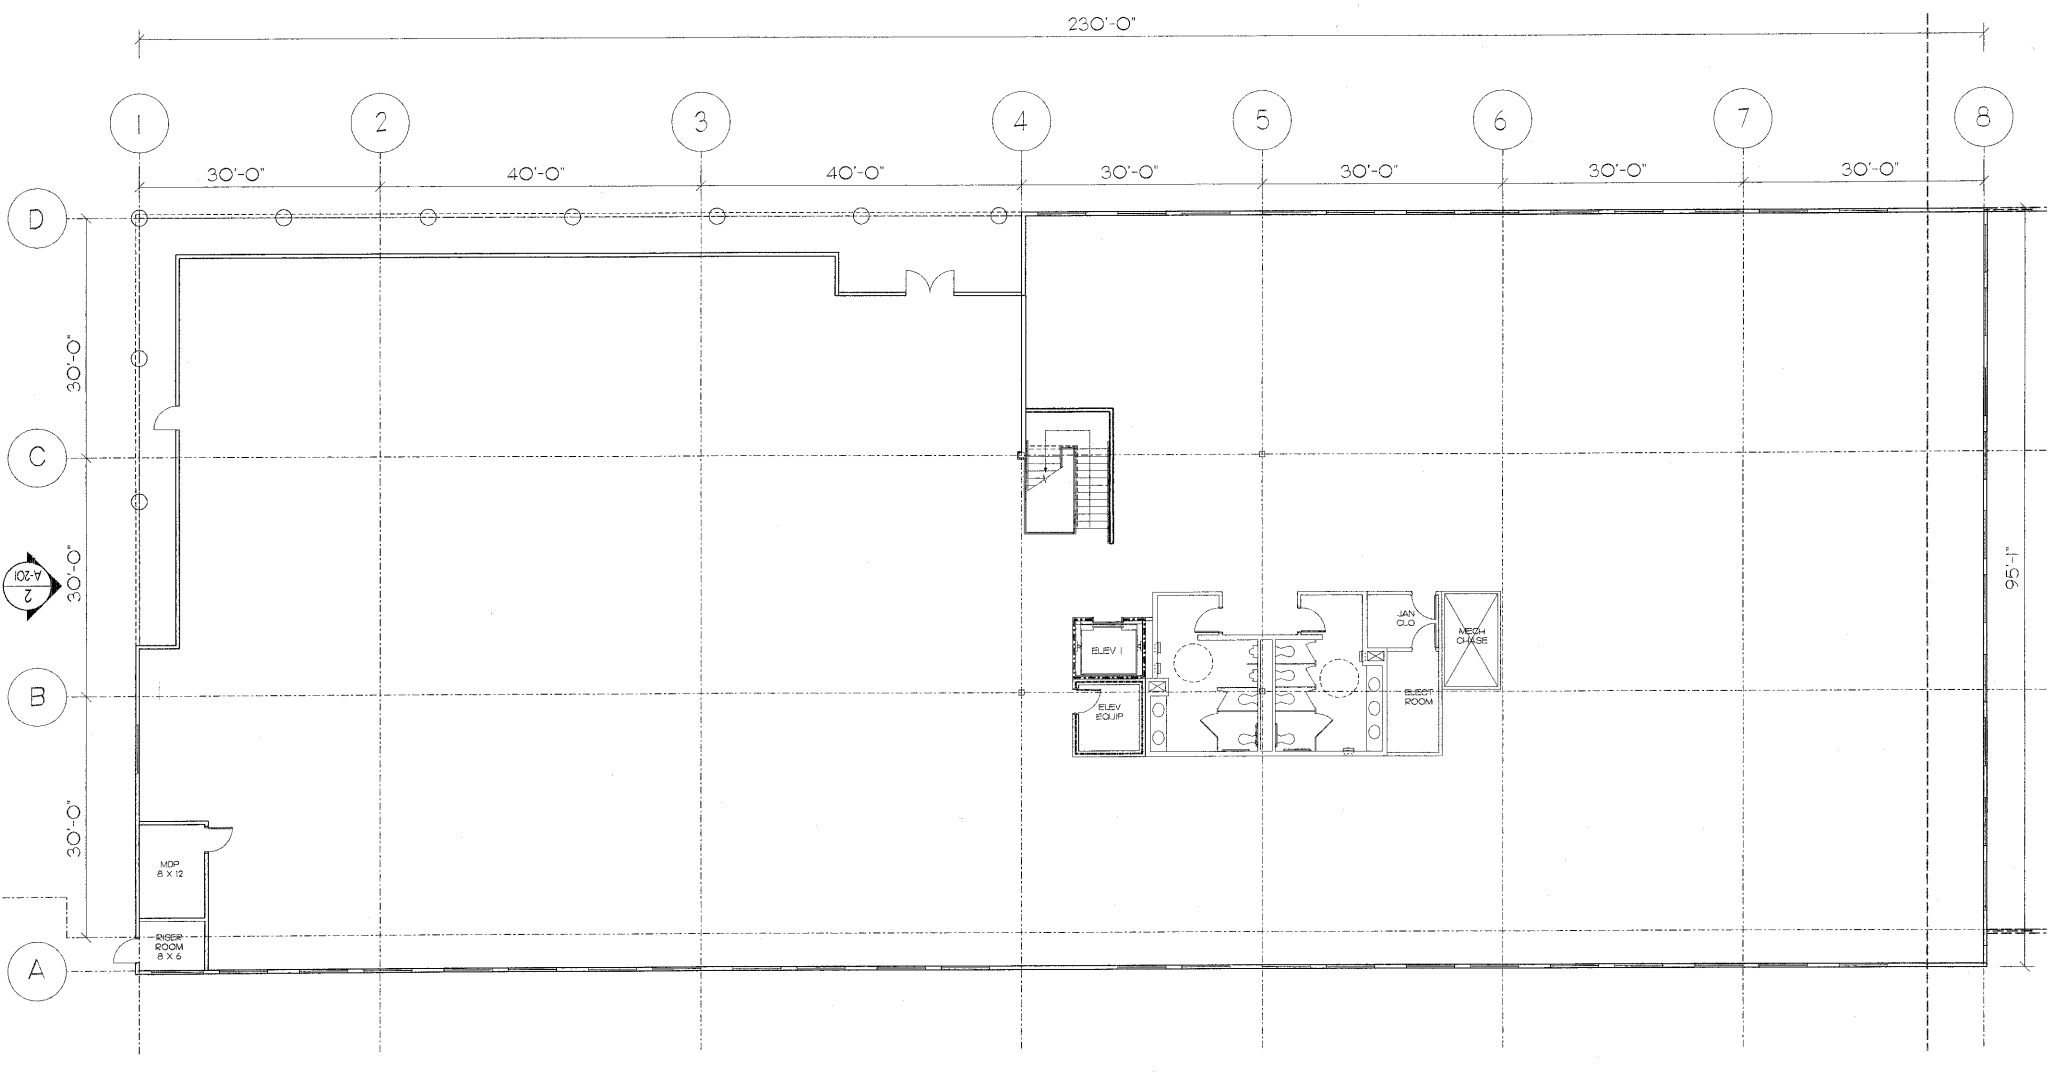

1
A102 UPPER LEVEL PLAN
1/8" = 1'-0"

FOR SITE PLAN REVIEW ONLY
NOT RELEASED FOR CONSTRUCTION