



HagerSmith
Design PA

Architecture
Landscape Architecture
Planning
Interior Design

PO Box 1309
300 South Dawson Street
Raleigh, North Carolina 27602
Fax: 919.828.4050

99.021.5547 ©Copyright 2007

ASSOCIATES / CONSULTANTS
CIVIL ENGINEERING & SURVEYING
WITHERS & RAVENEL
111 MCKENAN DRIVE
CARY, NORTH CAROLINA 27511
PHONE: 469.3340 FAX: 467.6008

STRUCTURAL ENGINEERING
STEEL TECHNOLOGY, INC
2620 BUSINESS PARK DRIVE
ROCKY MOUNT, NC 27804
PHONE: 252.937.7122

SEALS



PROJECT NO: 000

BIOLOGICS
OFFICE BUILDING
WESTON OAKS COURT
CARY, NC

CLIENT

BIOLOGICS
625 OBERLIN ROAD
RALEIGH, NC 27605


07-SP-045
APPROVED
TOWN OF CARY
Approved by: [Signature] Date: 5-2-07
Planning: [Signature] Date: 8-31-07
Engineering: [Signature] Date: 6-12-07

DRAWING TITLE

UPPER LEVEL PLAN
PHASE 2

REVISION	NUMBER	DESCRIPTION	DATE

DRAWN BY: [Signature] A-102.2
CHECKED BY: [Signature]
DATE ISSUED: 4/2/07 OF

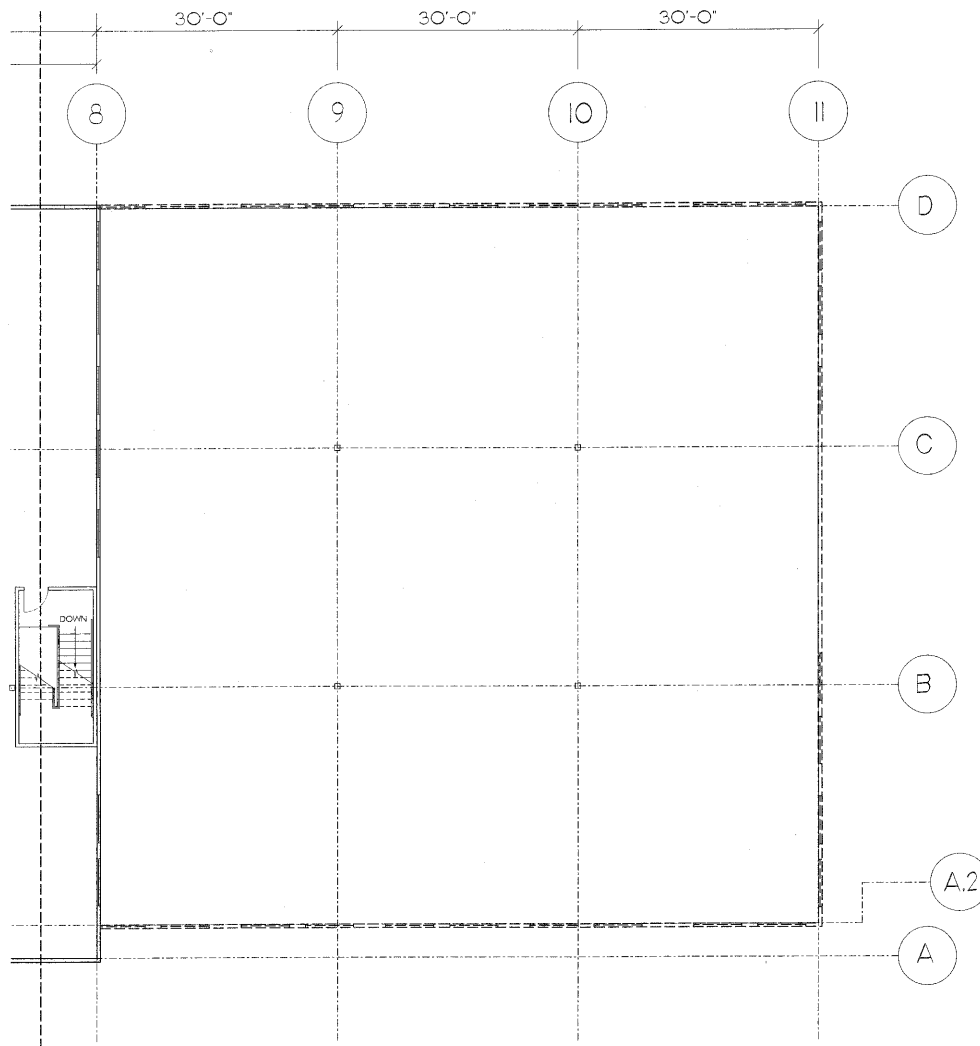

1
A102.2

UPPER LEVEL PLAN - PHASE 2

1/8" = 1'-0"

FOR SITE PLAN REVIEW ONLY
NOT RELEASED FOR CONSTRUCTION