

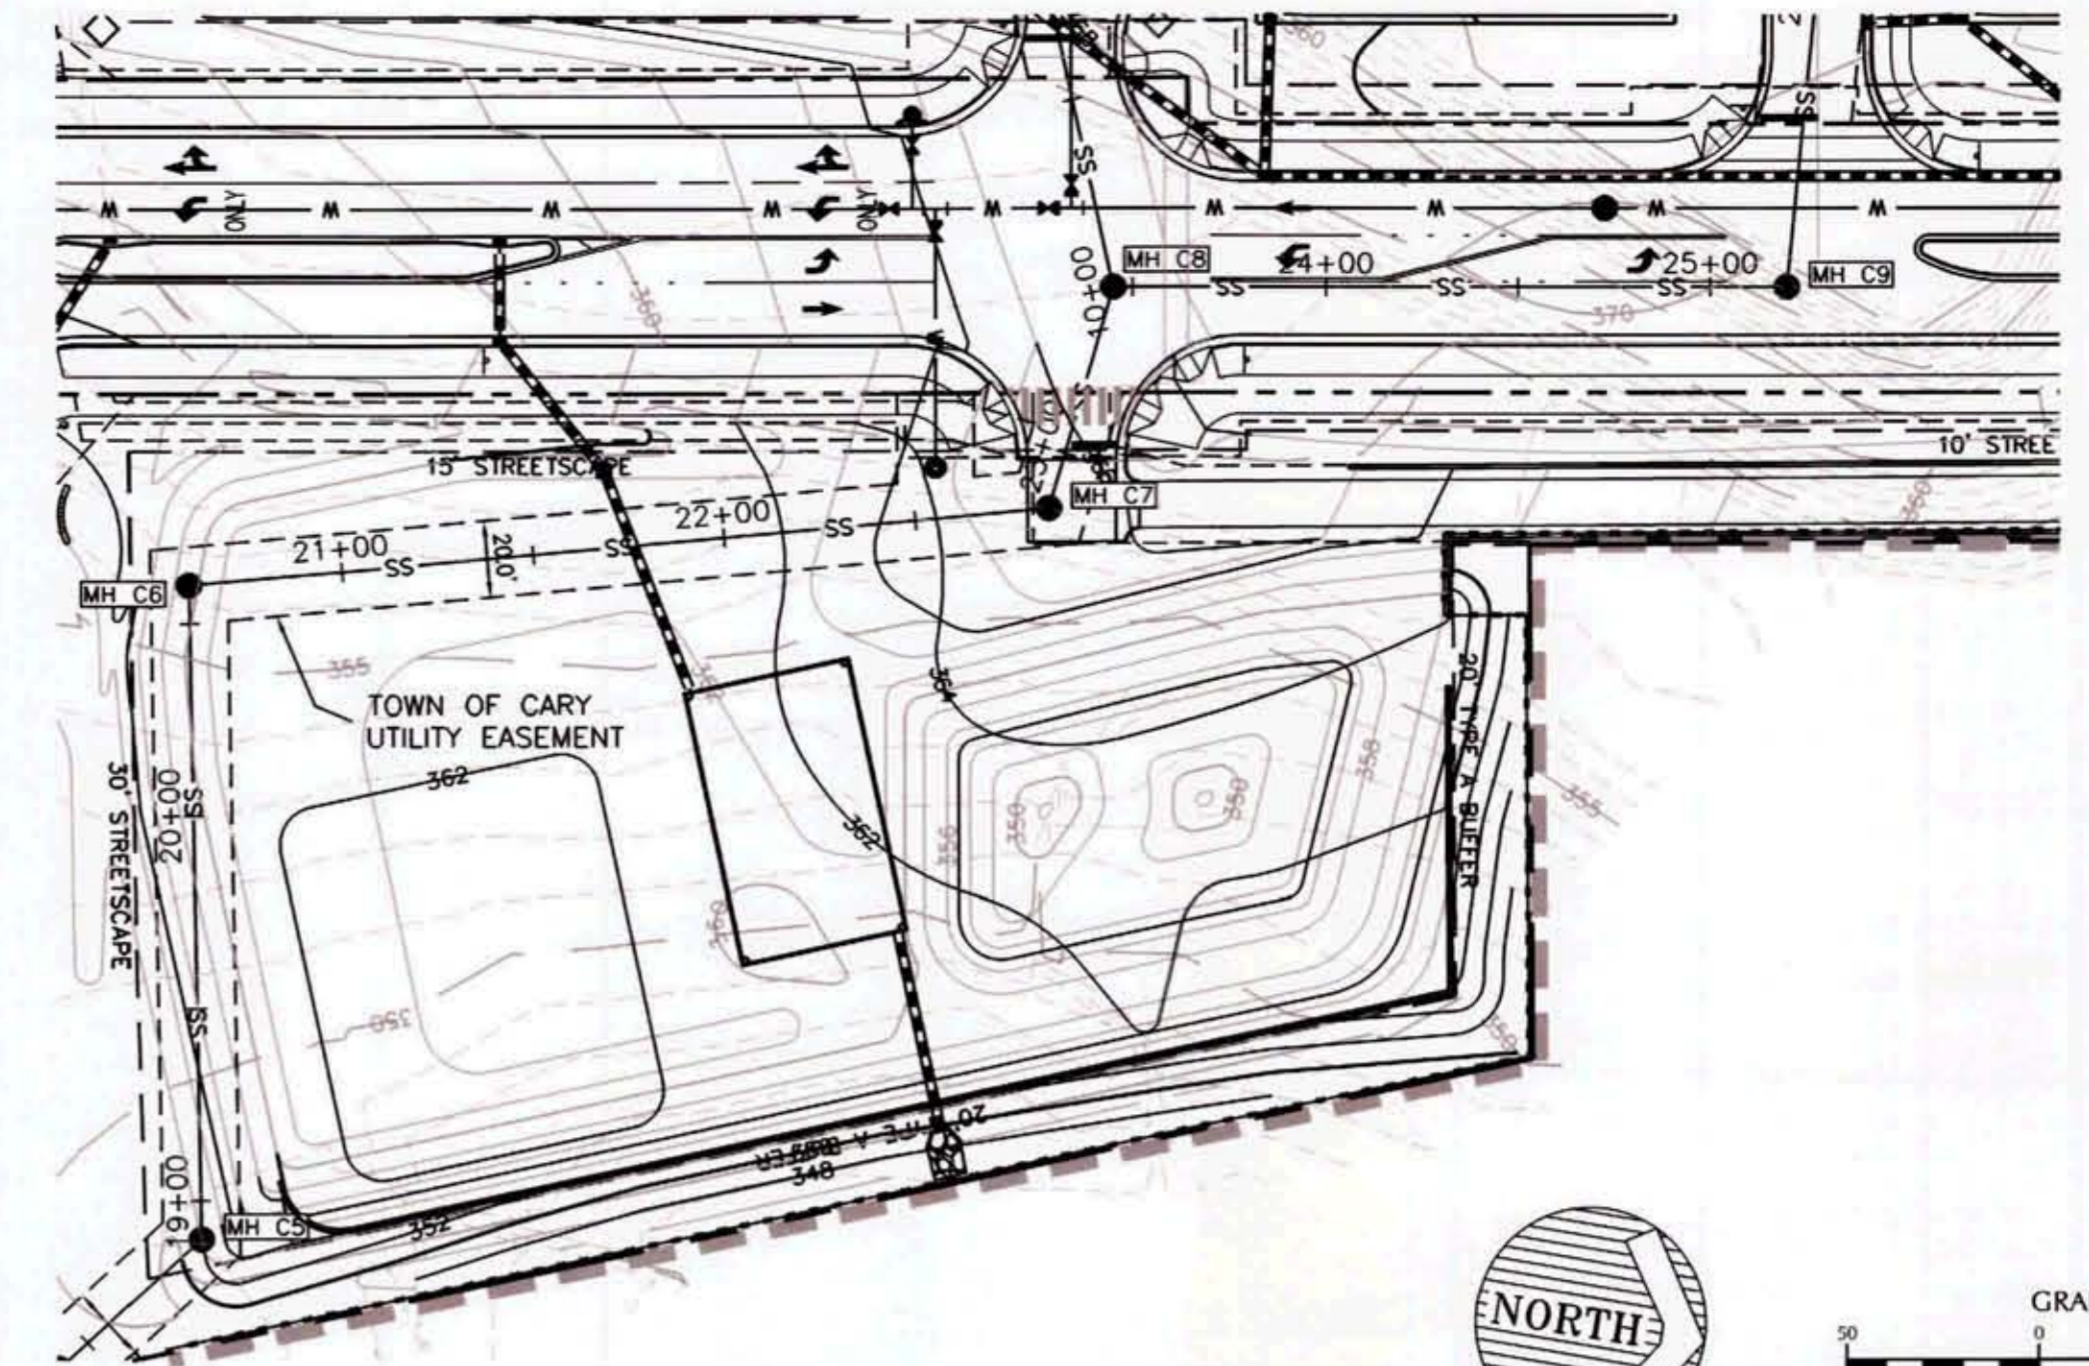
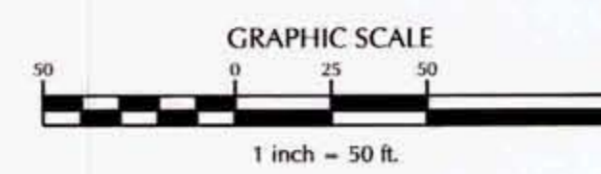
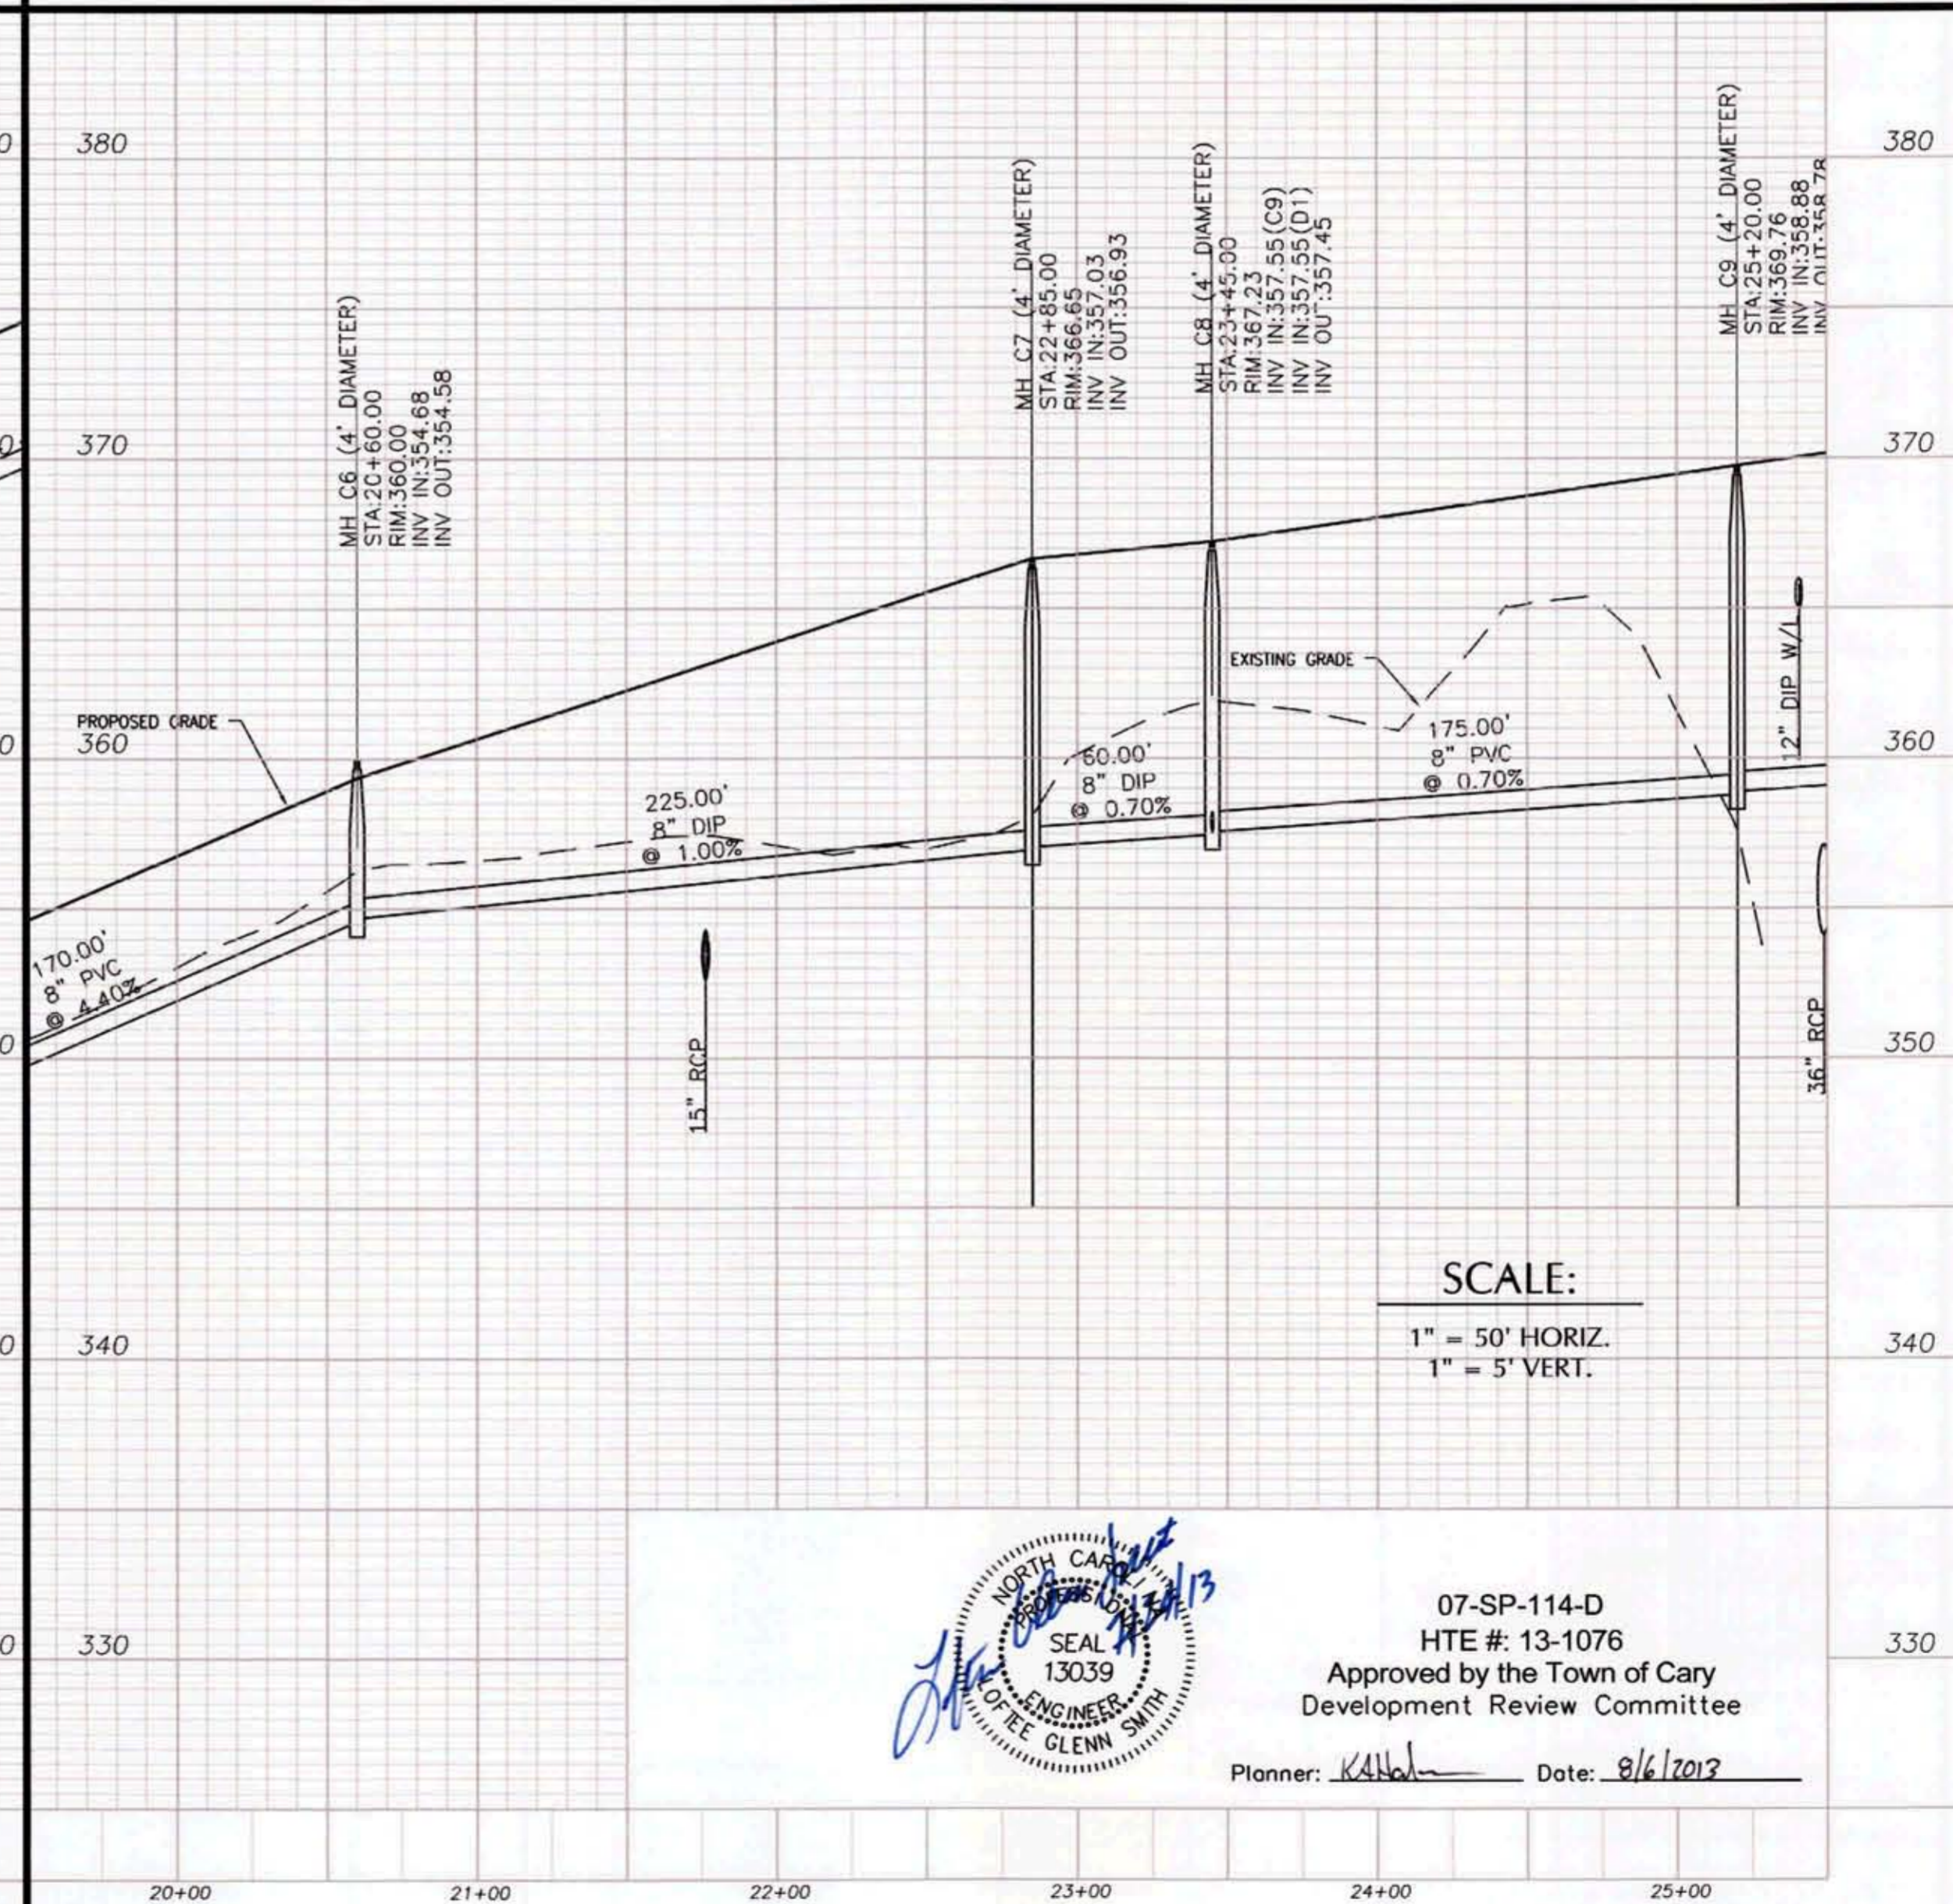
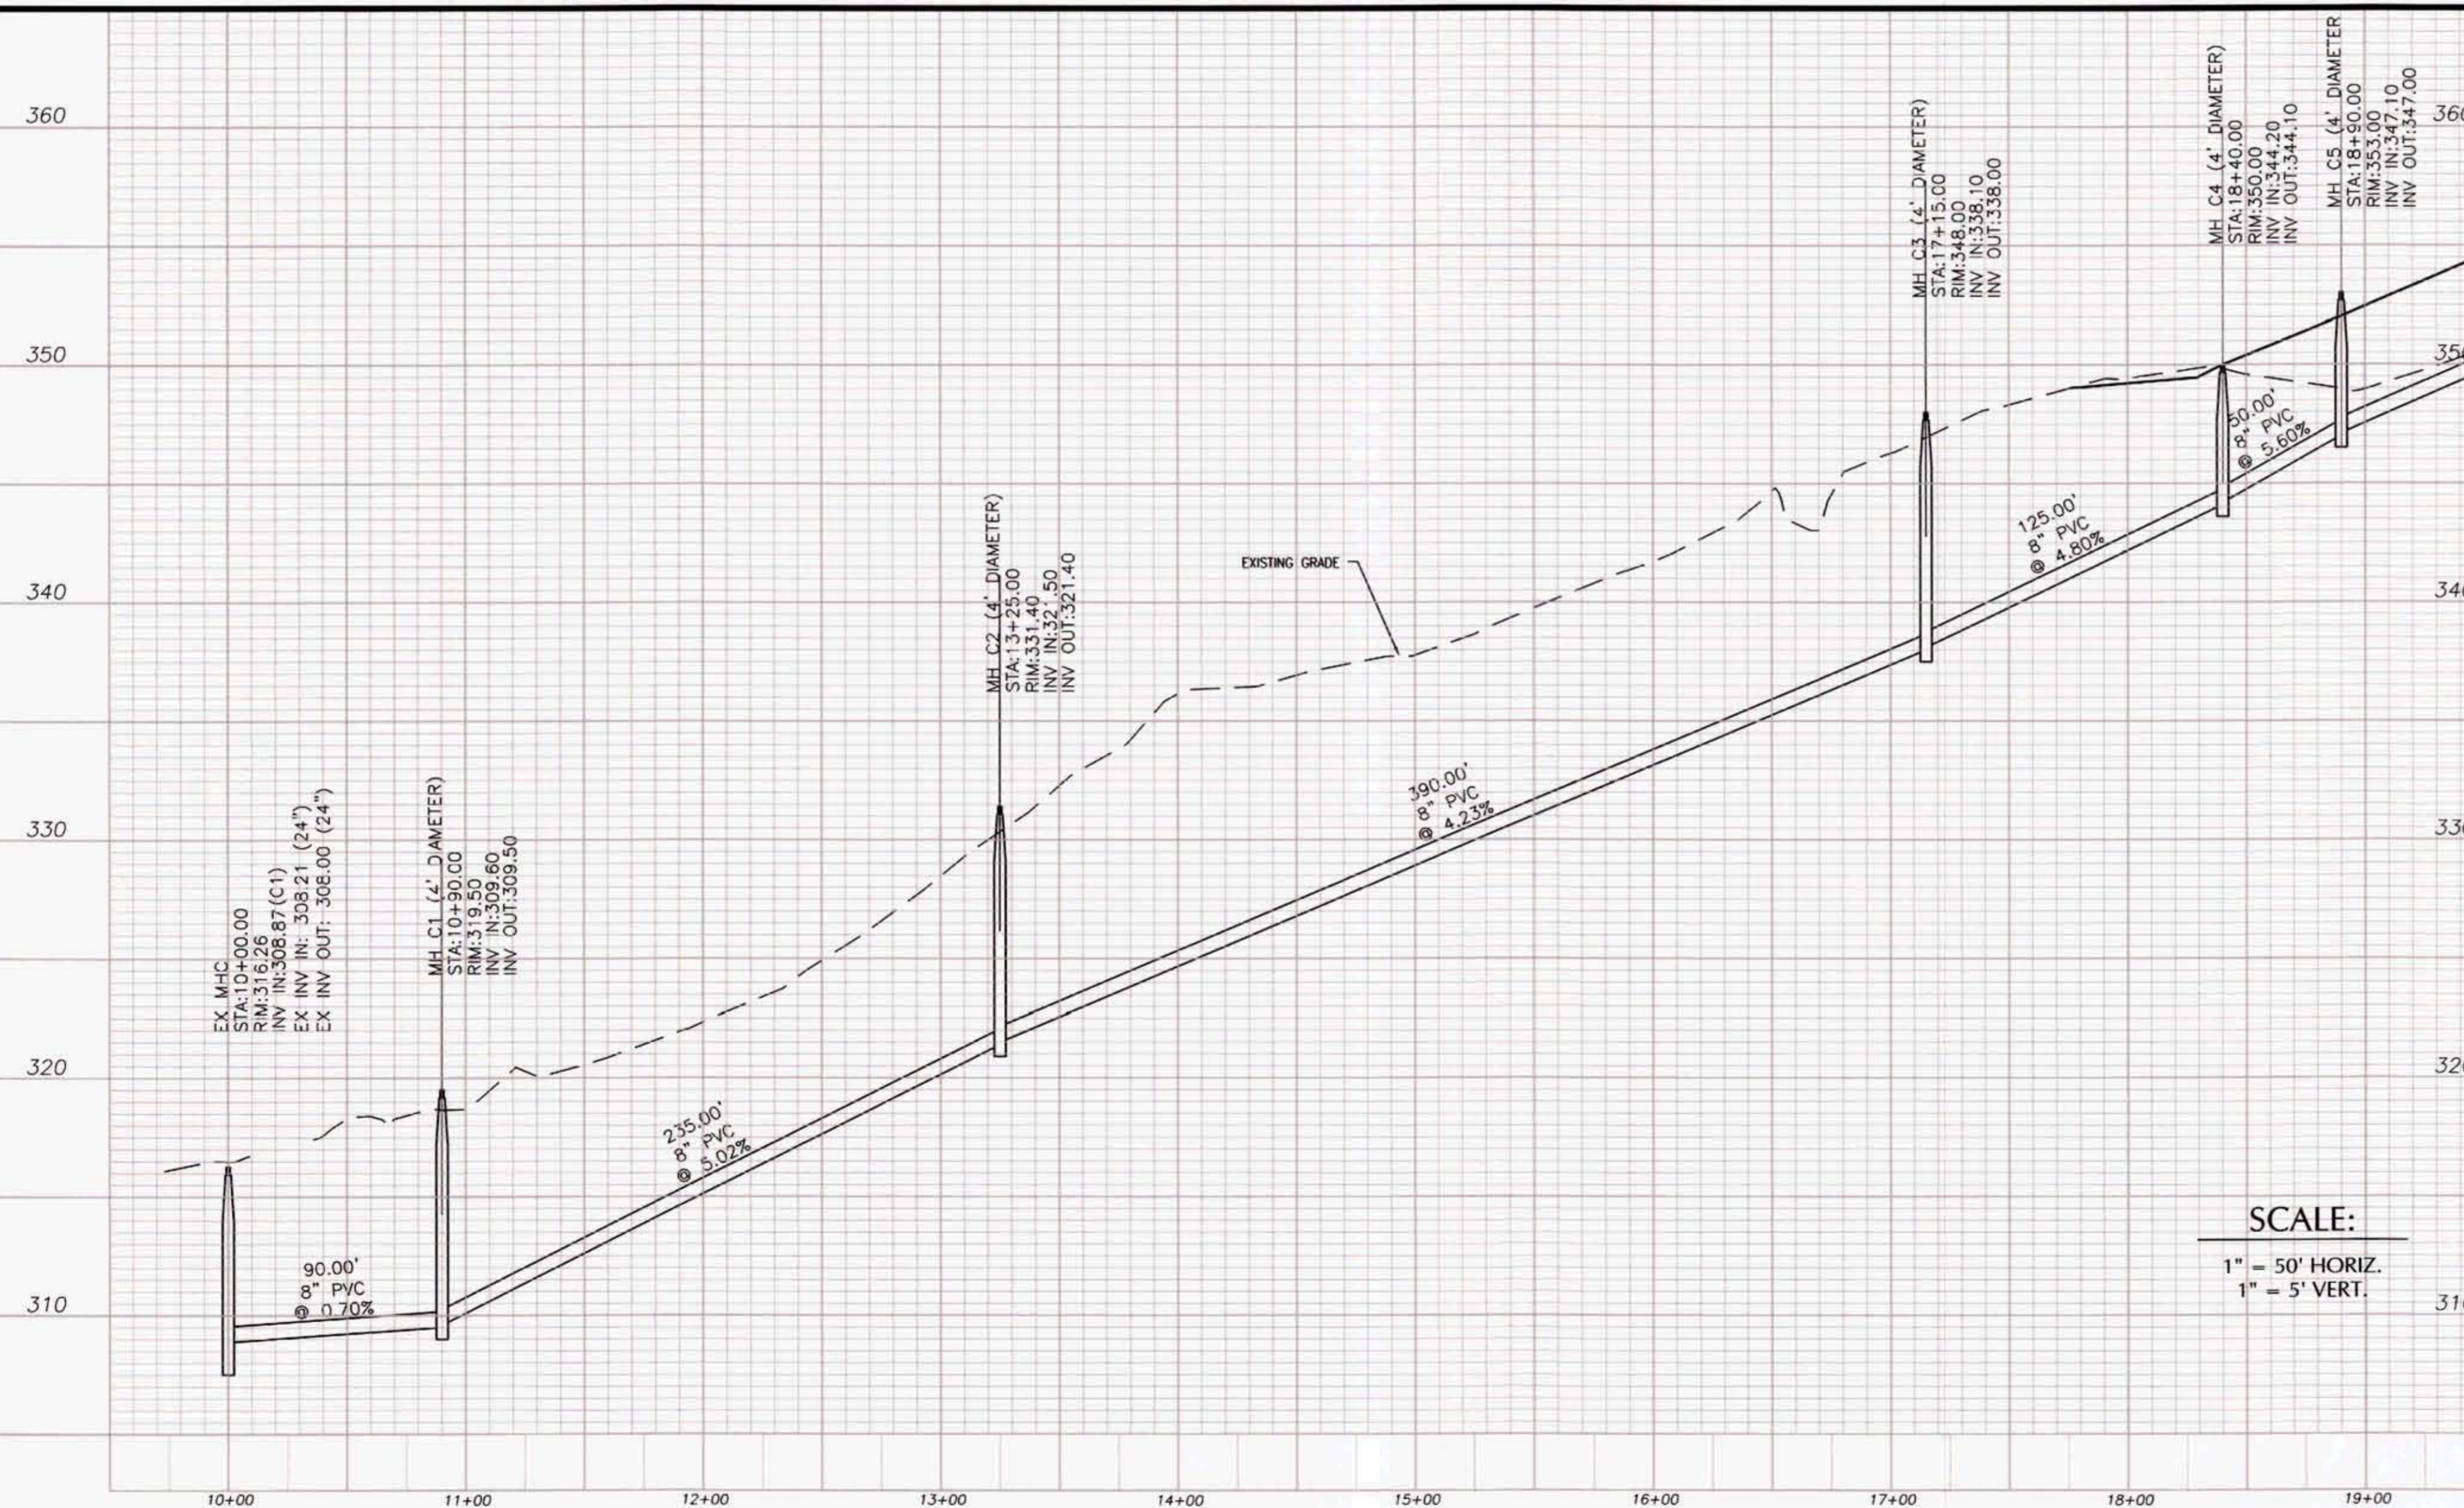


- NOTES:
- THE REQUEST FOR A SANITARY SEWER REIMBURSEMENT CONTRACT SHALL BE SUBMITTED PRIOR TO BIDDING THE OFFSITE SANITARY SEWER CONSTRUCTION OR THE DEVELOPER FORFEITS THEIR REQUEST FOR A SANITARY SEWER REIMBURSEMENT CONTRACT.
 - THE OFFSITE SANITARY SEWER CONSTRUCTION (EX MH C-MH C4) AND ASSOCIATED REIMBURSEMENT CONTRACT SHALL COMPLY WITH THE PROVISIONS OF THE TOWN OF CARY POLICY STATEMENT 23 AND SHALL BE BID IN ACCORDANCE WITH NORTH CAROLINA STATUTE 143-129 "FORMAL BIDDING PROCEDURE".
 - SEE SHEET C2.5 FOR EROSION CONTROL.

ALIGNMENT "C"

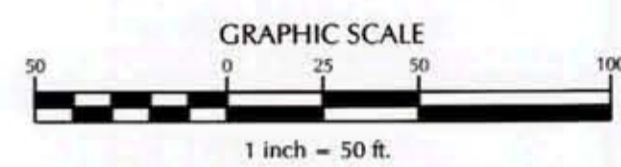

ALIGNMENT "C"

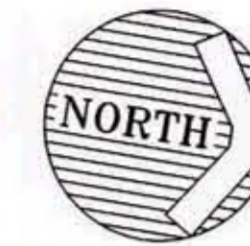

07-SP-114-D
HTE #: 13-1076
Approved by the Town of Cary
Development Review Committee
Planner: *KLL* Date: *8/6/2012*

No.	Revision	Date	By
1	07-SP-114-D 1st SUBMITTAL	03/14/13	PMO
2	07-SP-114-D 2nd SUBMITTAL	05/02/13	TLM
3	PSM 1st SUBMITTAL	06/05/13	TLM
4	07-SP-114-D 3rd SUBMITTAL	06/13/13	TLM
5	TOC APPROVAL	07/22/13	TLM

Designer	Scale
PMO	AS NOTED
Drawn By	Date
TFW	03/14/13
Checked By	Job No.
PMO	2061284.30

CARY
BRADFORD
WAKE COUNTY
NORTH CAROLINA

SANITARY SEWER PLAN & PROFILE

WITHERS & RAVENEL
ENGINEERS | PLANNERS | SURVEYORS
111 MacKenan Drive Cary, North Carolina 27511 tel: 919-469-3340 www.withersravenel.com License No. C0832

Sheet No.
C3.8

K:\08\08-1280\081284_30-Bradford Phase 2\DAO\Construction Drawings\07.12.13 TOC (Approved)\C3.8.dwg - Wednesday, July 24, 2013 7:57:05 AM - MOLENDE, TUDER