


2 INT. WALL SECTION
A1 SCALE: 1" = 1'-0"


NOTES:

- CONSTRUCTION SHALL MEET THE REQUIREMENTS OF THE N.C. STATE BUILDING CODE, VOL. 1 - GENERAL CONSTRUCTION, LATEST EDITION.
- ALL INTERIOR WALLS TO BE 18 GAUGE 3-5/8" METAL STUDS AT 16" O.C. W/ GYP. BD. 8' HIGH (UNLESS NOTED OTHERWISE).
- CEILINGS SHALL BE AT 8' A.F.F. OF 5/8" GYP. BD. W/ 6" BATT INSULATION BETWEEN CEILING JOISTS.
- ALL INTERIOR DOORS TO BE 3'-0"x6'-8" HOLLOW CORE FLUSH BIRCH. (UNLESS NOTED OTHERWISE).
- FIT-UP AREA FLOORS TO HAVE VCT OR CARPET W/ 4" RUBBER BASE.

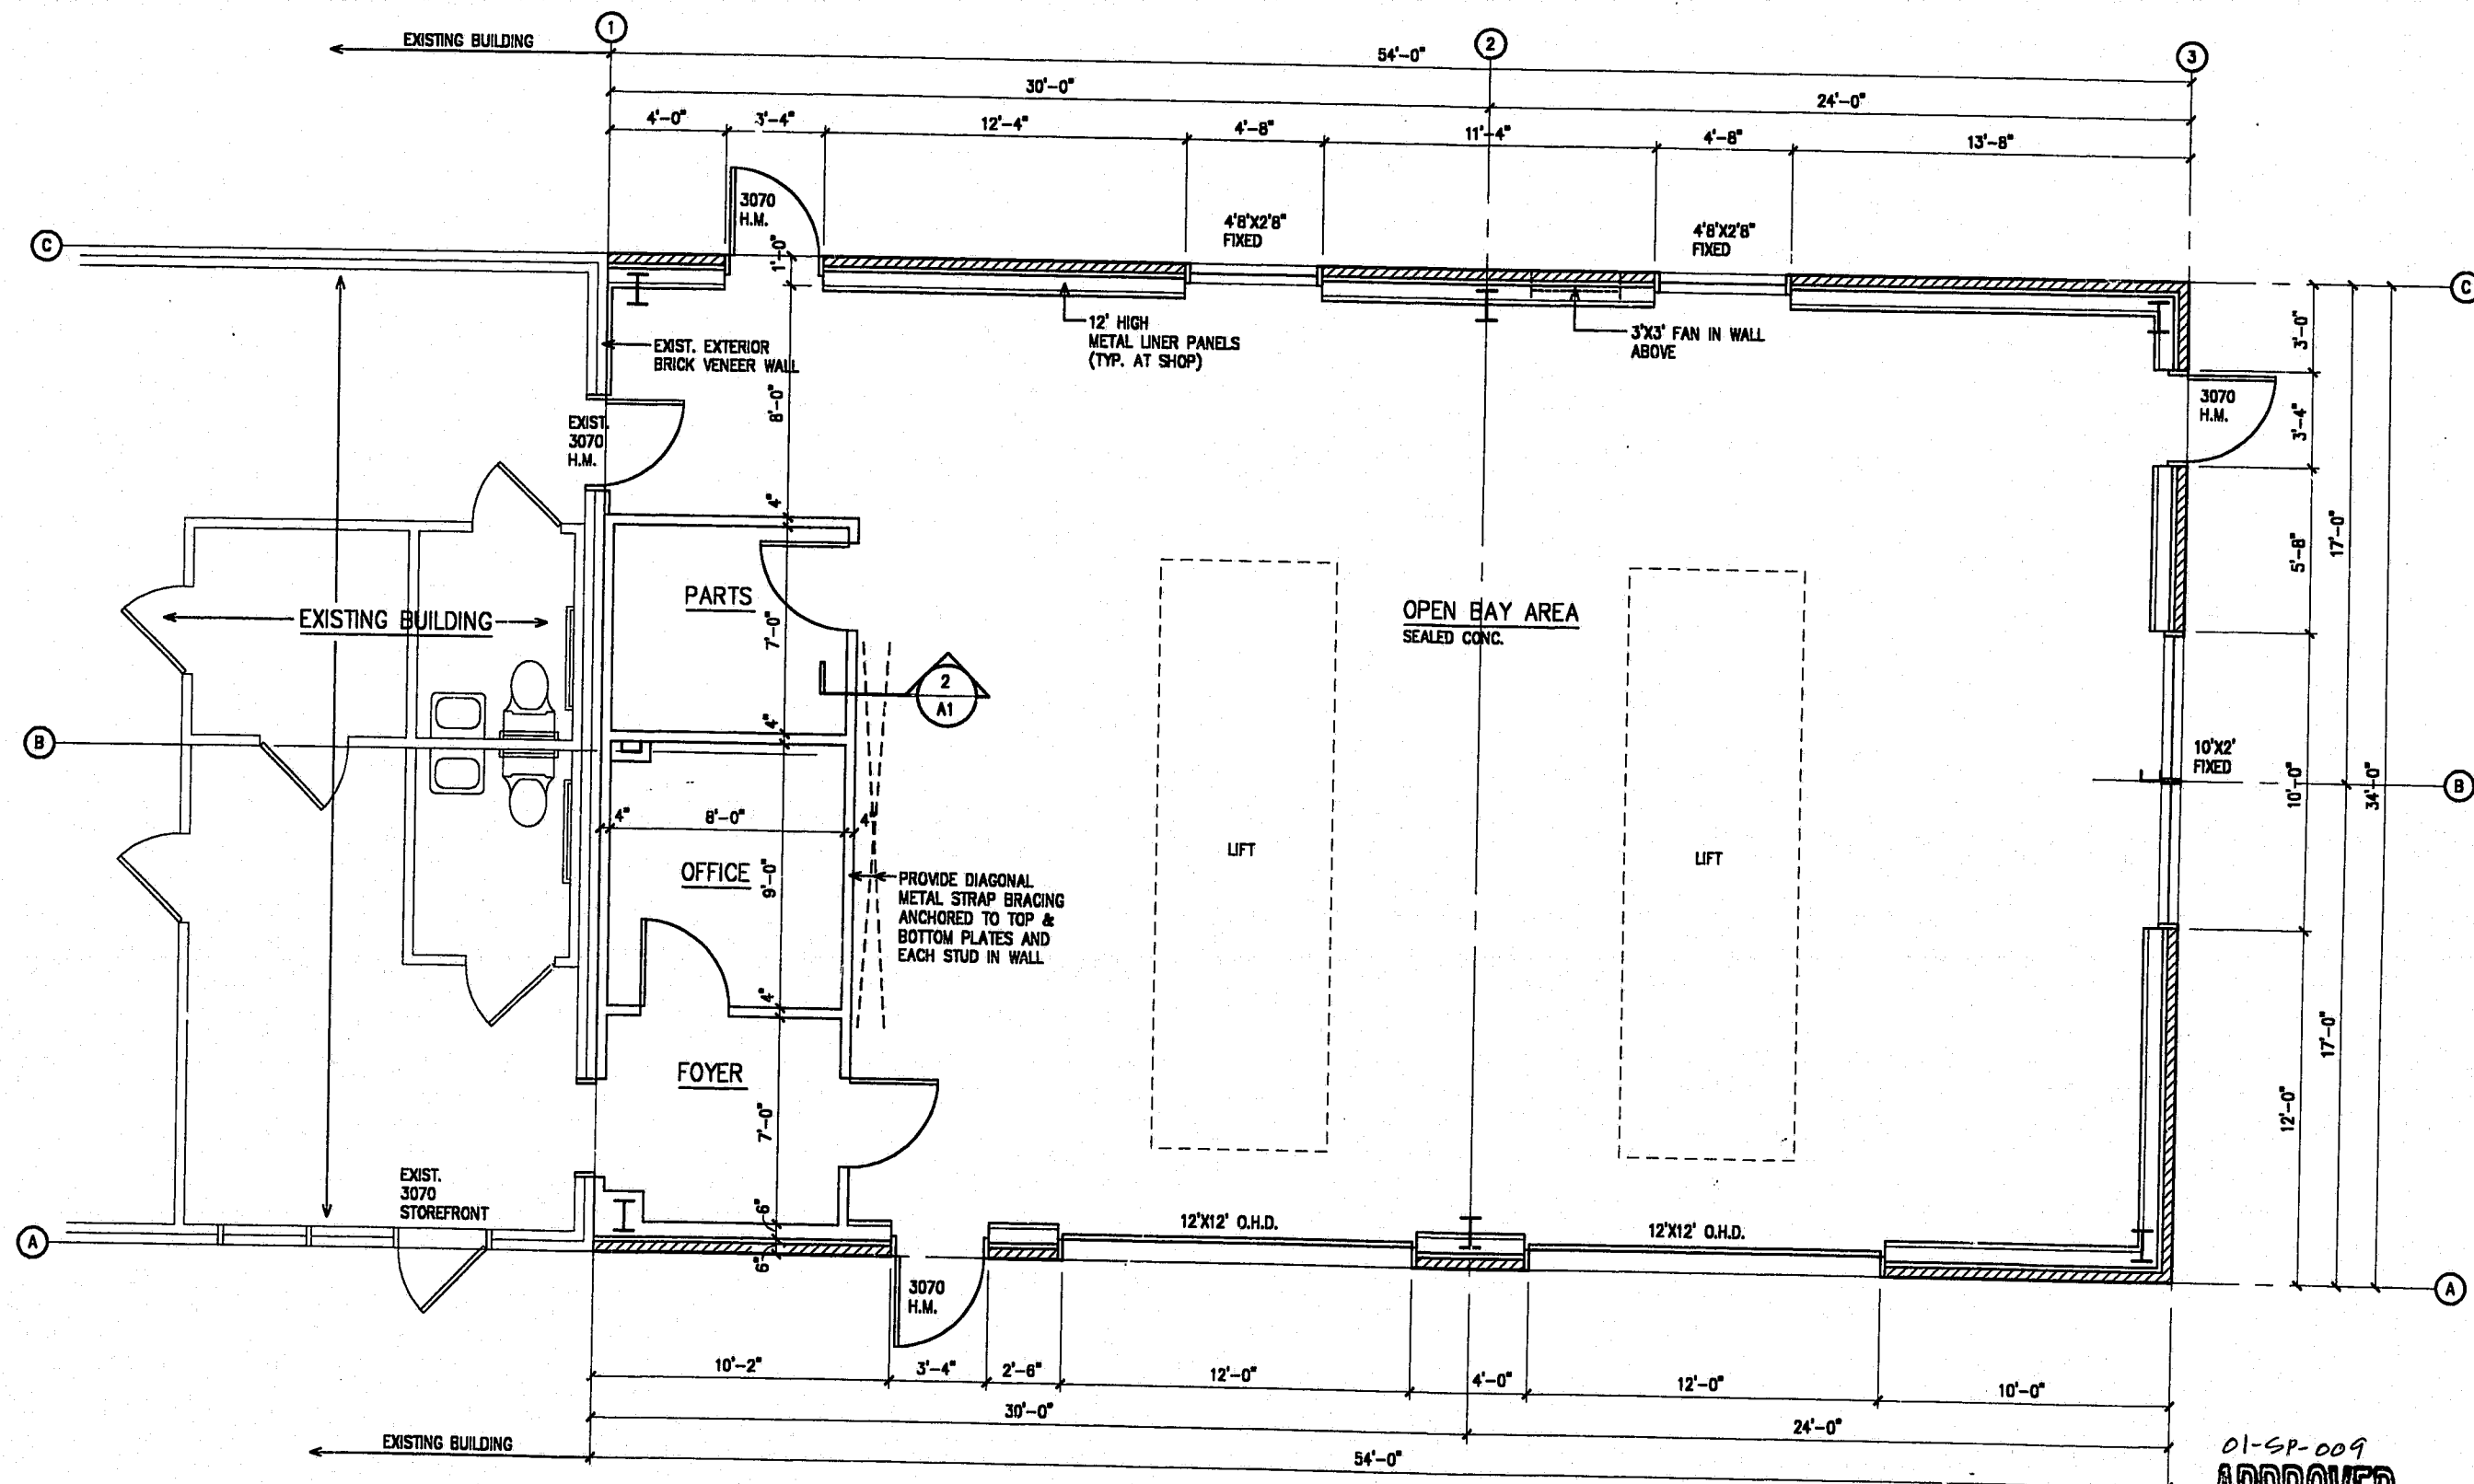

1 FLOOR PLAN
A1 SCALE: 1/4" = 1'-0"

01-SP-009
APPROVED
BDS 4/18/01
TM 4-18-01

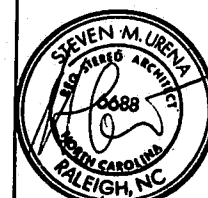

Steven M. Urena, Architect
3402 Hillsborough Street
Suite 102
Raleigh, NC 27607
919/831-1868 Fax 919/831-1868

Garrett Building Corporation
P.O. Box 17605
Raleigh, NC 27619
919/782-1147

BRAKES PLUS ADDITION
SWIFT CREEK SHOPPING CENTER
5817 HOLLY SPRINGS ROAD
RALEIGH, NC

REVISIONS

FLOOR PLAN & DETAILS

02-22-01

A1

0104-AIDC5