




**WINSTEAD
WILKINSON**

Architects, PLLC

600 Wade Avenue, Suite G100
Raleigh, North Carolina 27605
telephone 919.832.2878
fax 919.832.7901
www.architects@mindspring.com

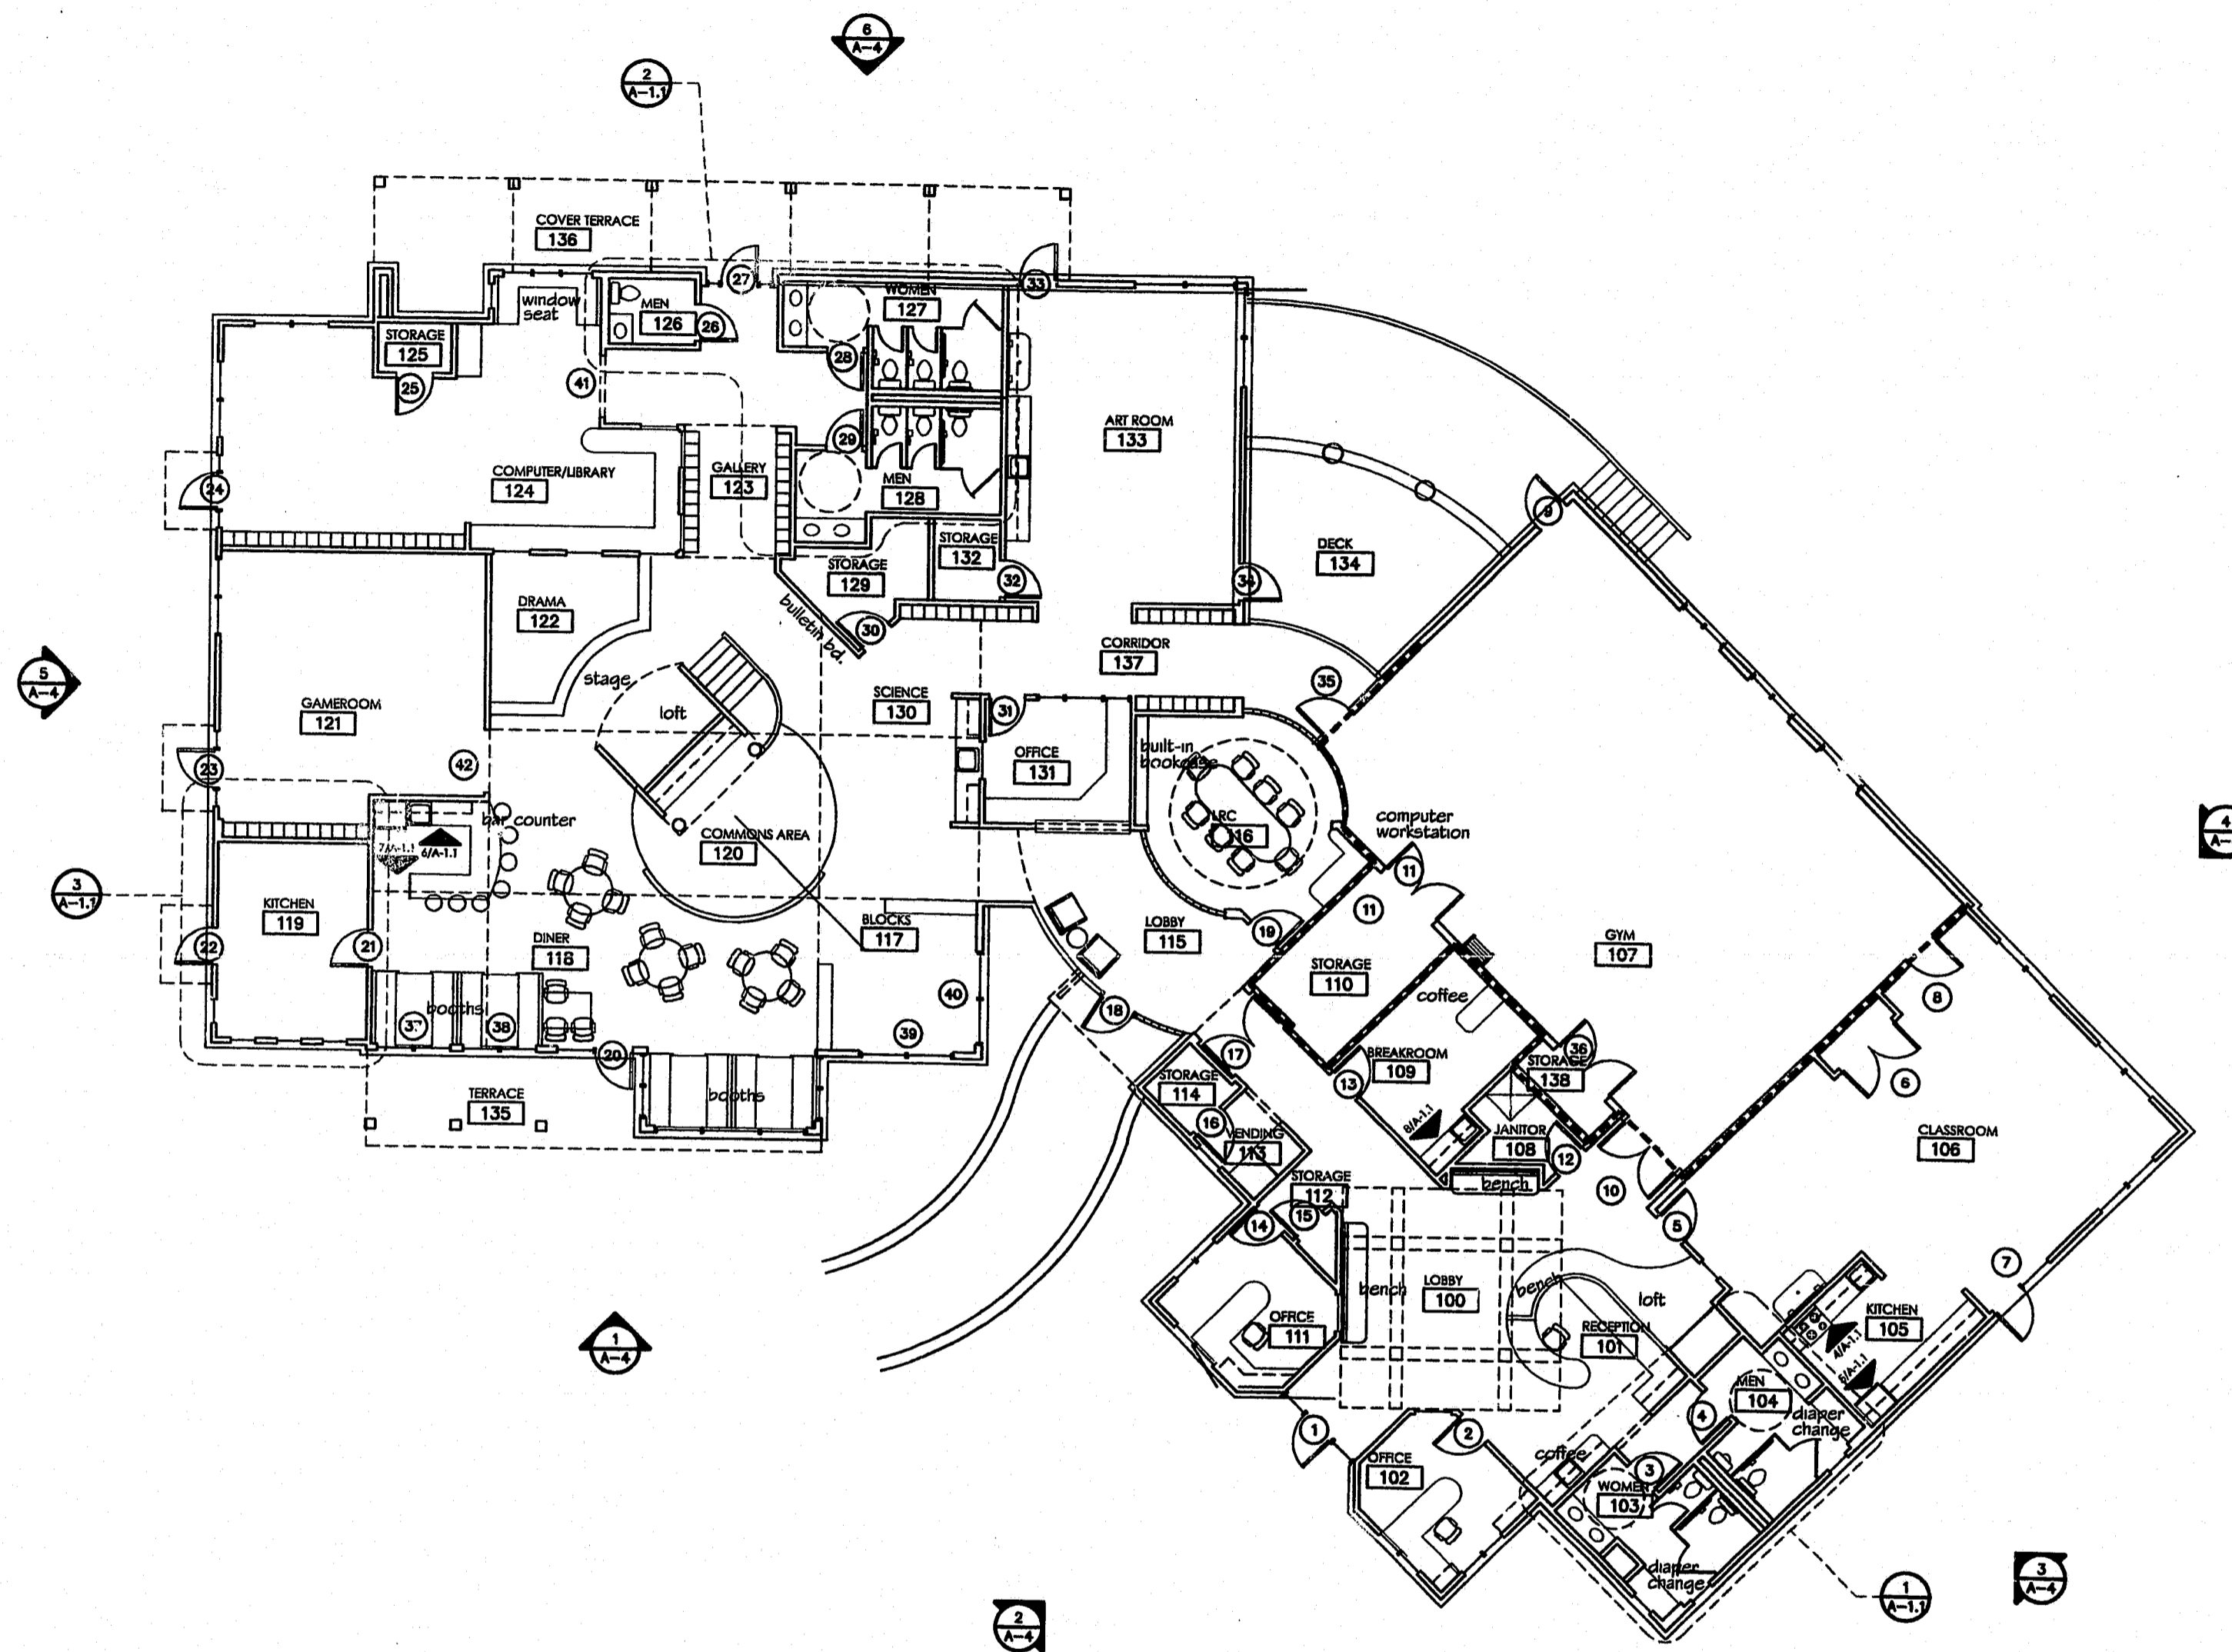

PROPOSED FLOOR PLAN

9,972 SF
80 TOTAL LOCKERS

APPROVED
SC - 8/16/00
9/16/00

SCALE: 1/8" = 1'-0"

**PROPOSED CREATIVE MOVEMENT & SCHOOLAGE CENTER FOR
BRIGHT HORIZONS FAMILY CENTERS at CORNERSTONE**

CARY, N.C.
APRIL 3, 2000
APRIL 17, 2000
JULY 3, 2000

A-1