




**WINSTEAD  
WILKINSON**


*Architects, PLLC*

600 Wade Avenue, Suite G100  
Raleigh, North Carolina 27605  
telephone 919.832.2878  
fax 919.832.7901  
wwarchitects@mindspring.com

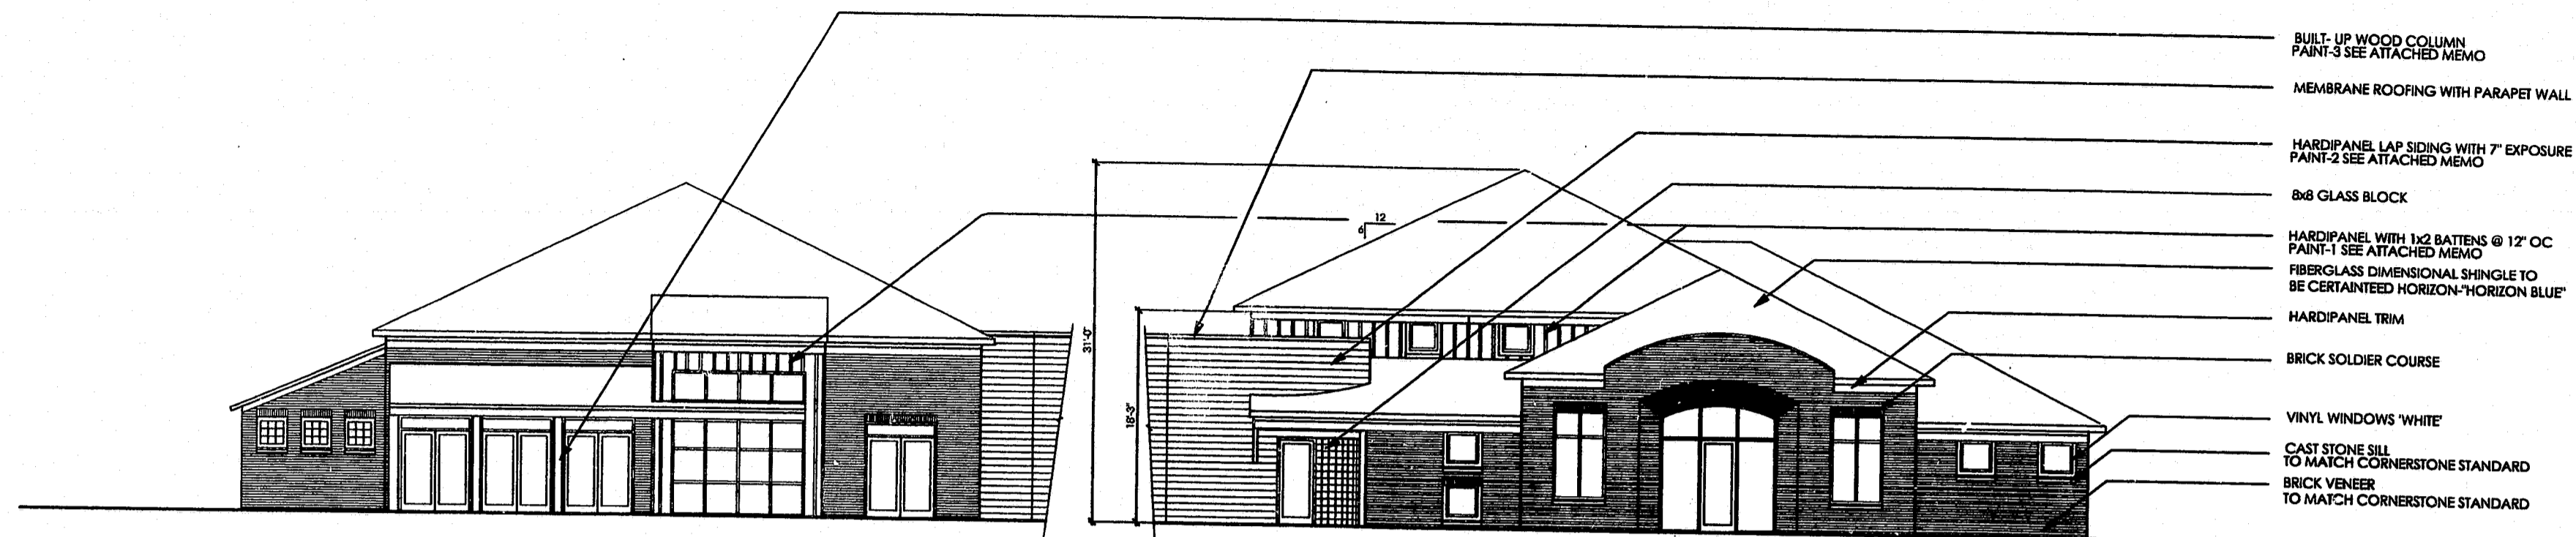


1 SCHOOLAGE FRONT ELEVATION  
A-4 1/8" = 1'-0"


2 CREATIVE MOVEMENT FRONT ELEV.  
A-4 1/8" = 1'-0"

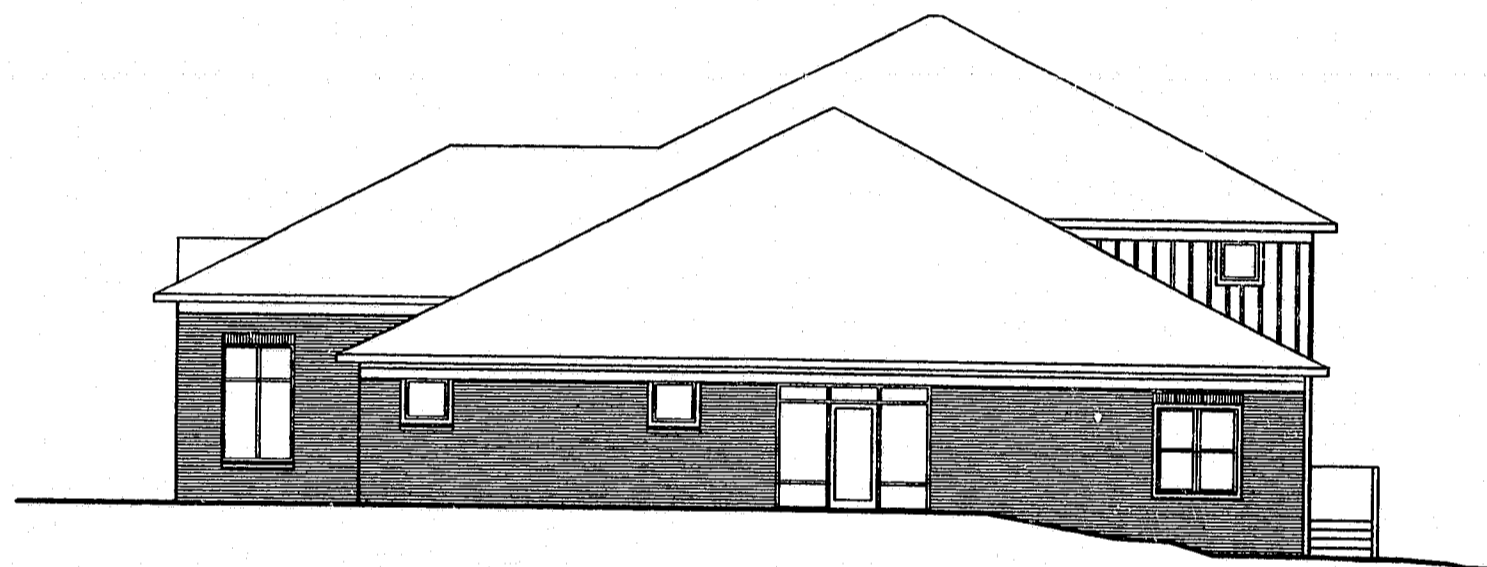


3 CREATIVE MOVEMENT SIDE ELEV.  
A-4 1/8" = 1'-0"

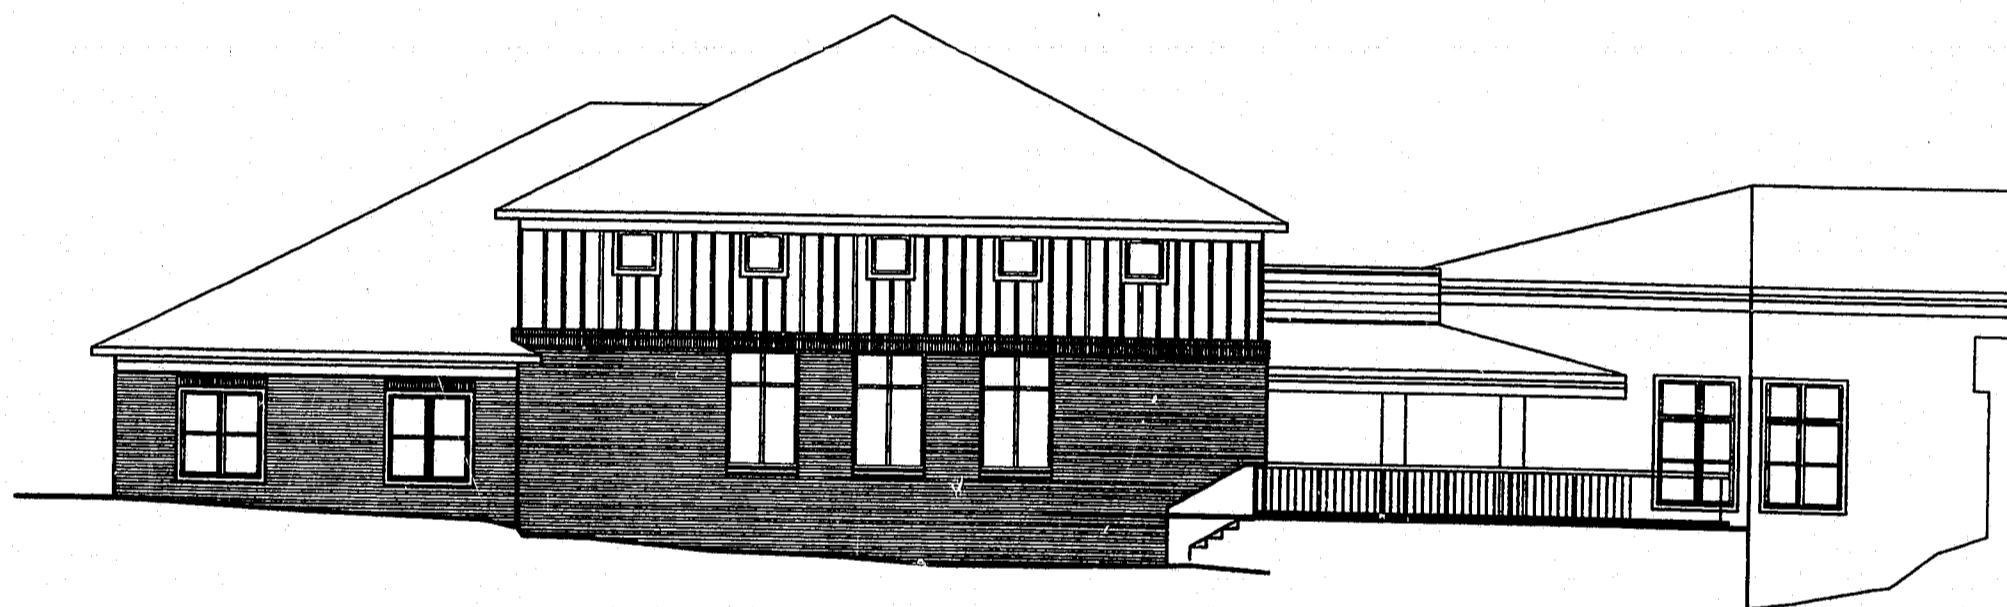

4 CREATIVE MOVEMENT REAR ELEV.  
A-4 1/8" = 1'-0"

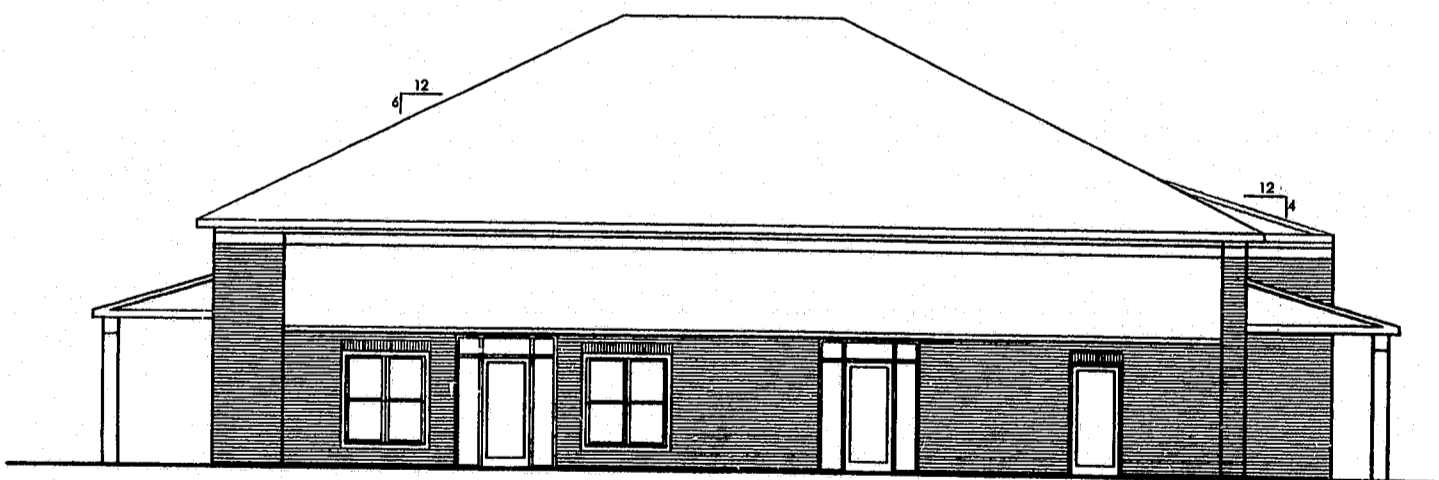

5 SCHOOLAGE SIDE ELEVATION  
A-4 1/8" = 1'-0"

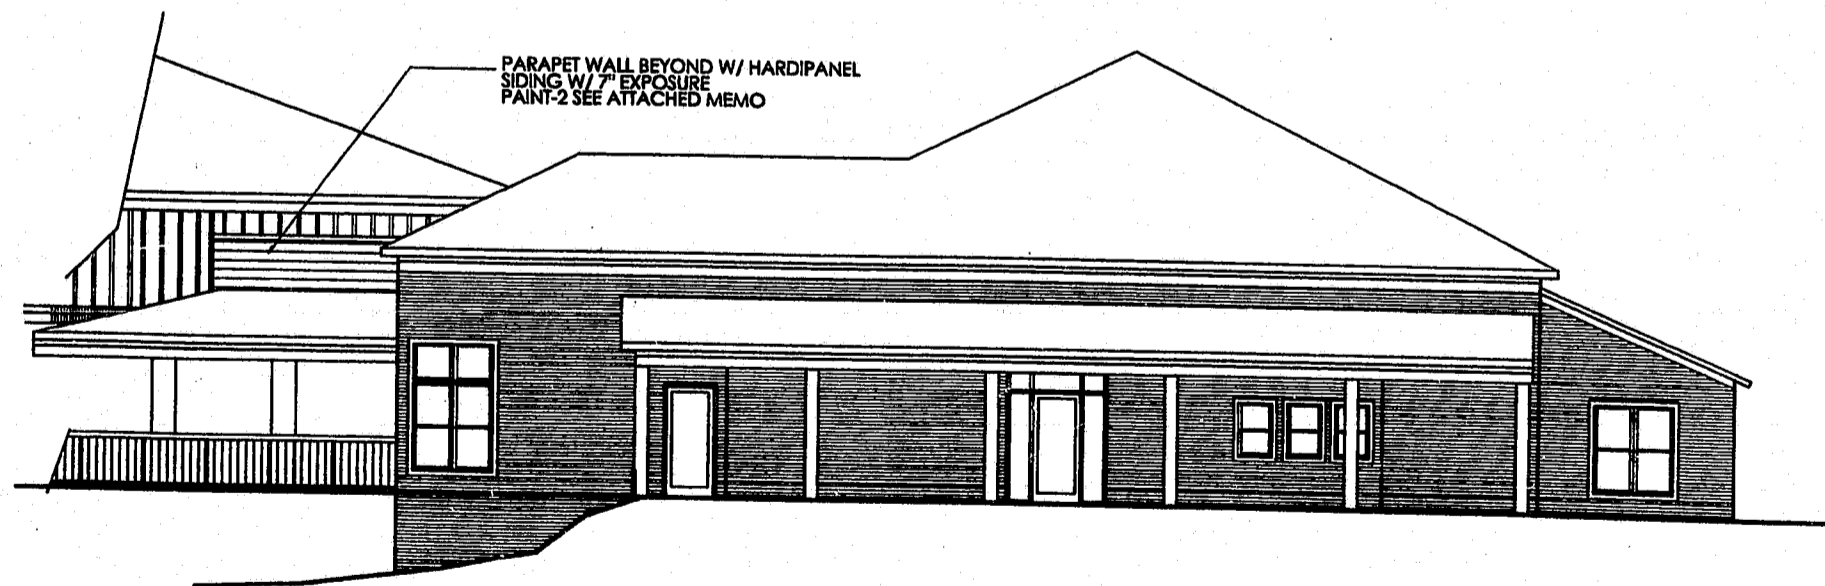

6 SCHOOLAGE REAR ELEVATION  
A-4 1/8" = 1'-0"

APPROVED  
SG 9/15/00  
JWS 9/15/00

SCALE: 1/8" = 1'-0"

PROPOSED CREATIVE MOVEMENT & SCHOOLAGE CENTER FOR  
BRIGHT HORIZONS FAMILY CENTERS at CORNERSTONE

CARY, N.C.  
APRIL 3, 2000  
APRIL 17, 2000  
JULY 3, 2000