




POOL HOUSE REAR ELEVATION  
SCALE: 1/4" = 1'-0"

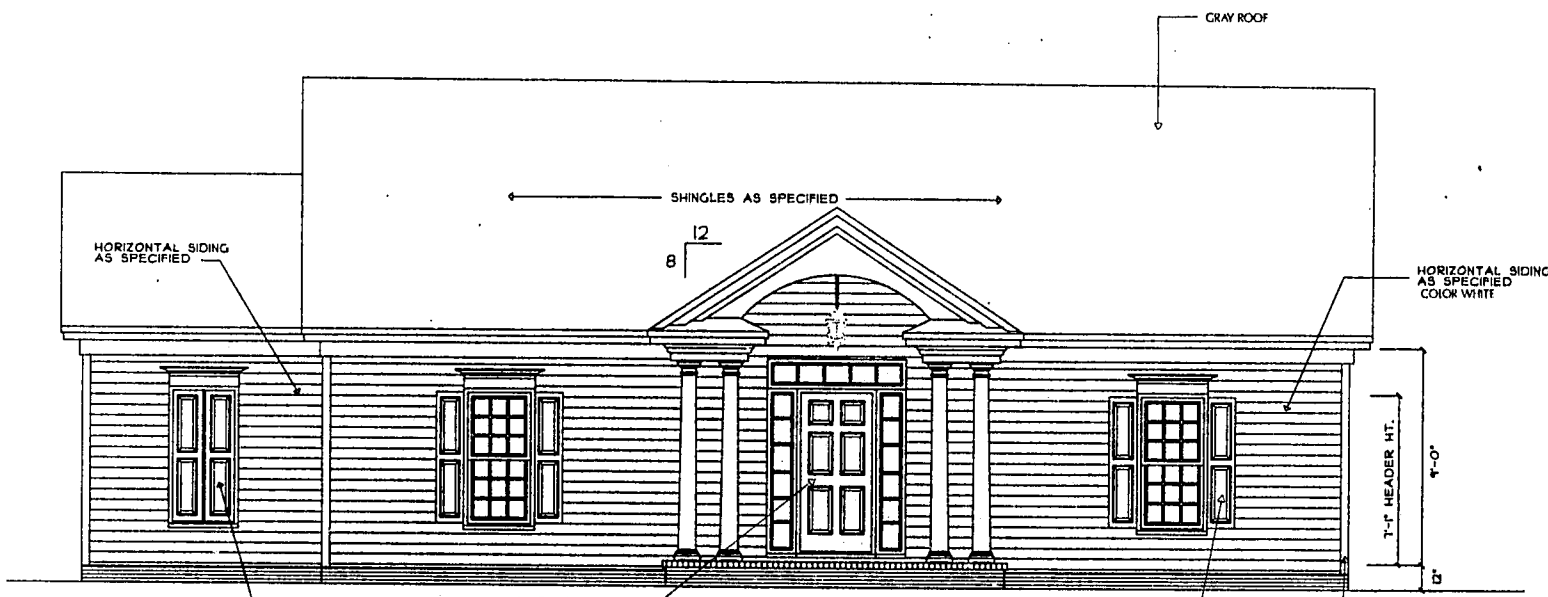

POOL HOUSE FRONT ELEVATION  
SCALE: 1/4" = 1'-0"

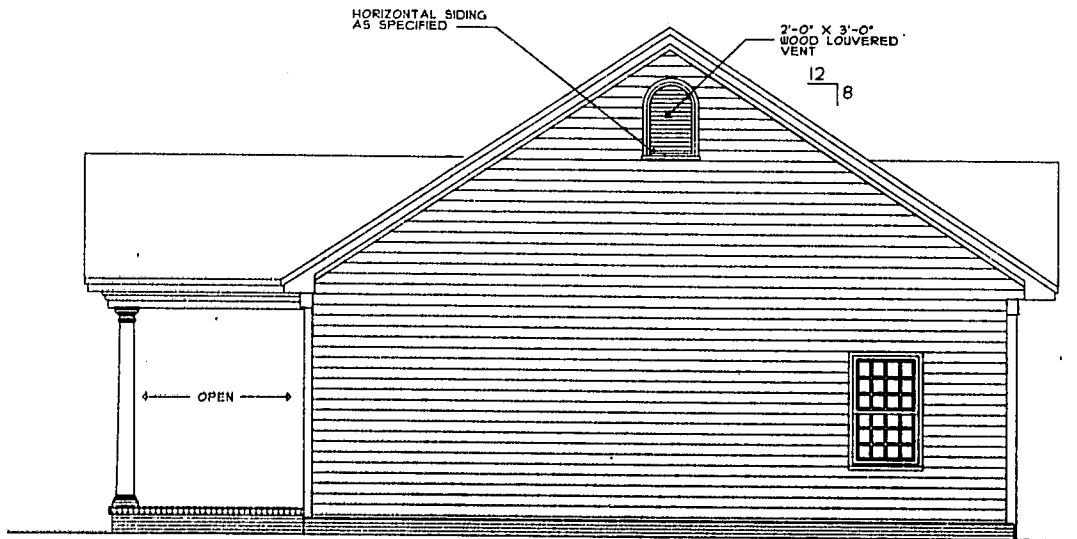

POOL HOUSE RIGHT SIDE ELEVATION  
SCALE: 1/4" = 1'-0"

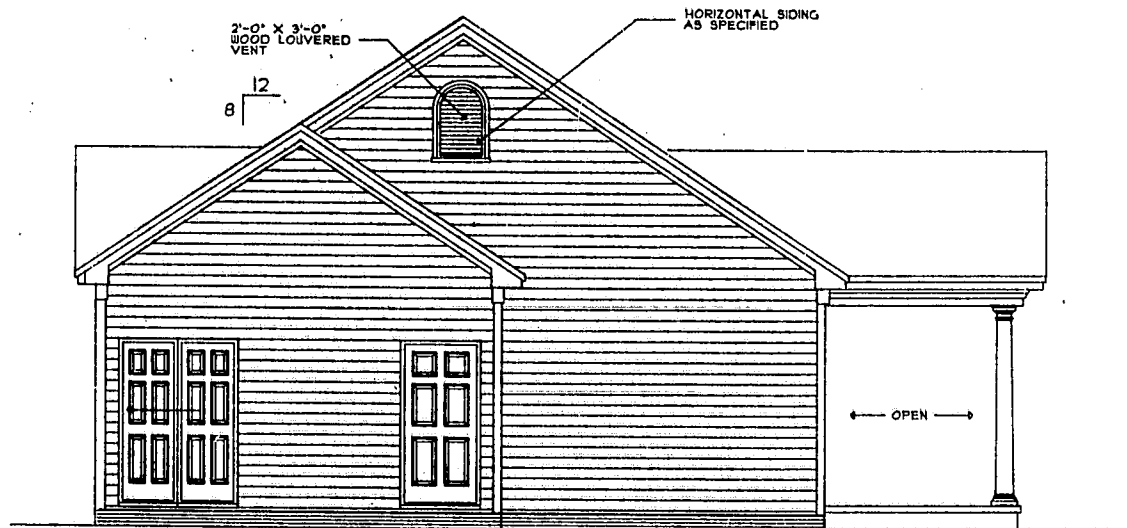

POOL HOUSE LEFT SIDE ELEVATION  
SCALE: 1/4" = 1'-0"

**CAPITOL  
DESIGNS**

3737 Benson Drive  
Raleigh, North Carolina 27609  
919-872-1262

PRELIMINARY DESIGN FOR:  
BROOKSTONE CLUB  
CARY, NORTH CAROLINA