



NORTH ELEVATION
SCALE: 1/4" = 1'-0"

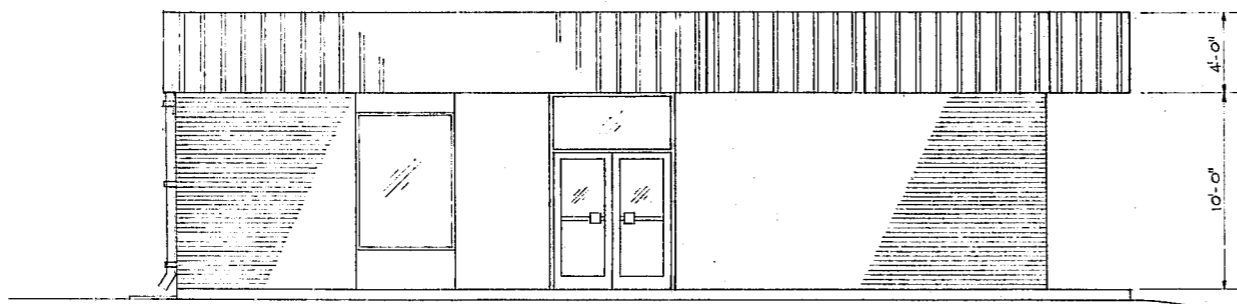

EAST ELEVATION
SCALE: 1/4" = 1'-0"

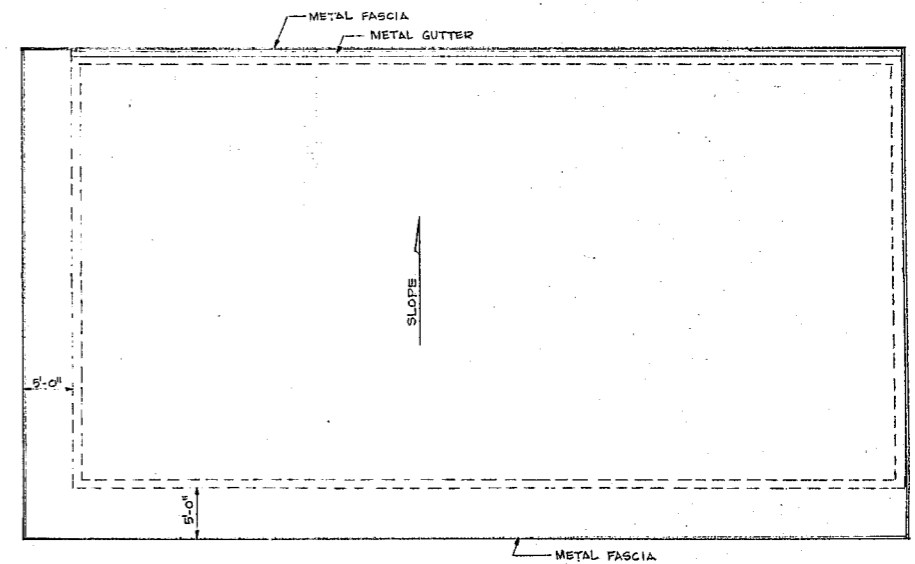

ROOF PLAN
SCALE: 1/8" = 1'-0"

IES INTERNATIONAL
ENGINEERING
SERVICES, Inc.
1904 Fawndale Drive
Raleigh, North Carolina 27612



BUCK JONES PLAZA CARY, NORTH CAROLINA		
SCALE: AS SHOWN	APPROVED BY	DRAWN BY: W.T.
DATE: JAN 25, 1984		REV: 7/18/84
BUILDING ELEVATION		DRAWING NUMBER
OWNER: HSH ASSOCIATES INC.		4 OF 9 SHEETS