


SOUTH ELEVATION (REAR)  
SCALE: 1/4" = 1'-0"

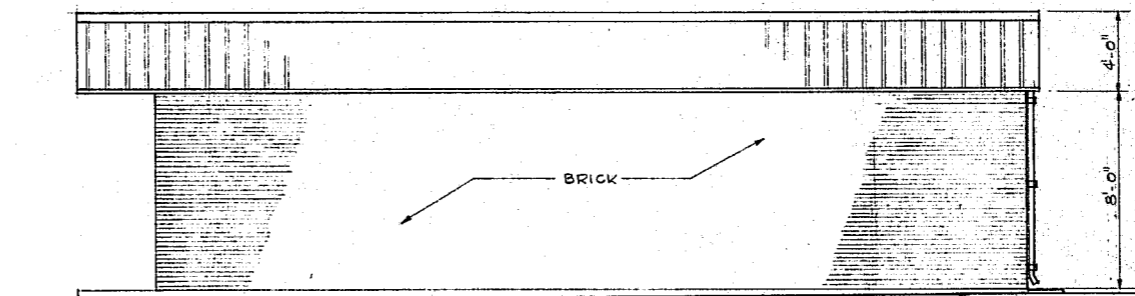

WEST ELEVATION  
SCALE: 1/4" = 1'-0"

**IES** INTERNATIONAL  
ENGINEERING  
SERVICES, INC.  
1304 Fawcote Drive  
Raleigh, North Carolina 27612



BUCK JONES PLAZA CARY, NORTH CAROLINA		
SCALE: AS SHOWN	APPROVED BY	DRAWN BY W.T.
DATE: JULY 8, 1984		
BUILDING ELEVATIONS		
OWNER: H&U ASSOCIATES, INC.	DRAWING NUMBER	5 OF 9 SHEETS