


1  
A8 RIGHT SIDE ELEVATION  
3/16"=1'-0"



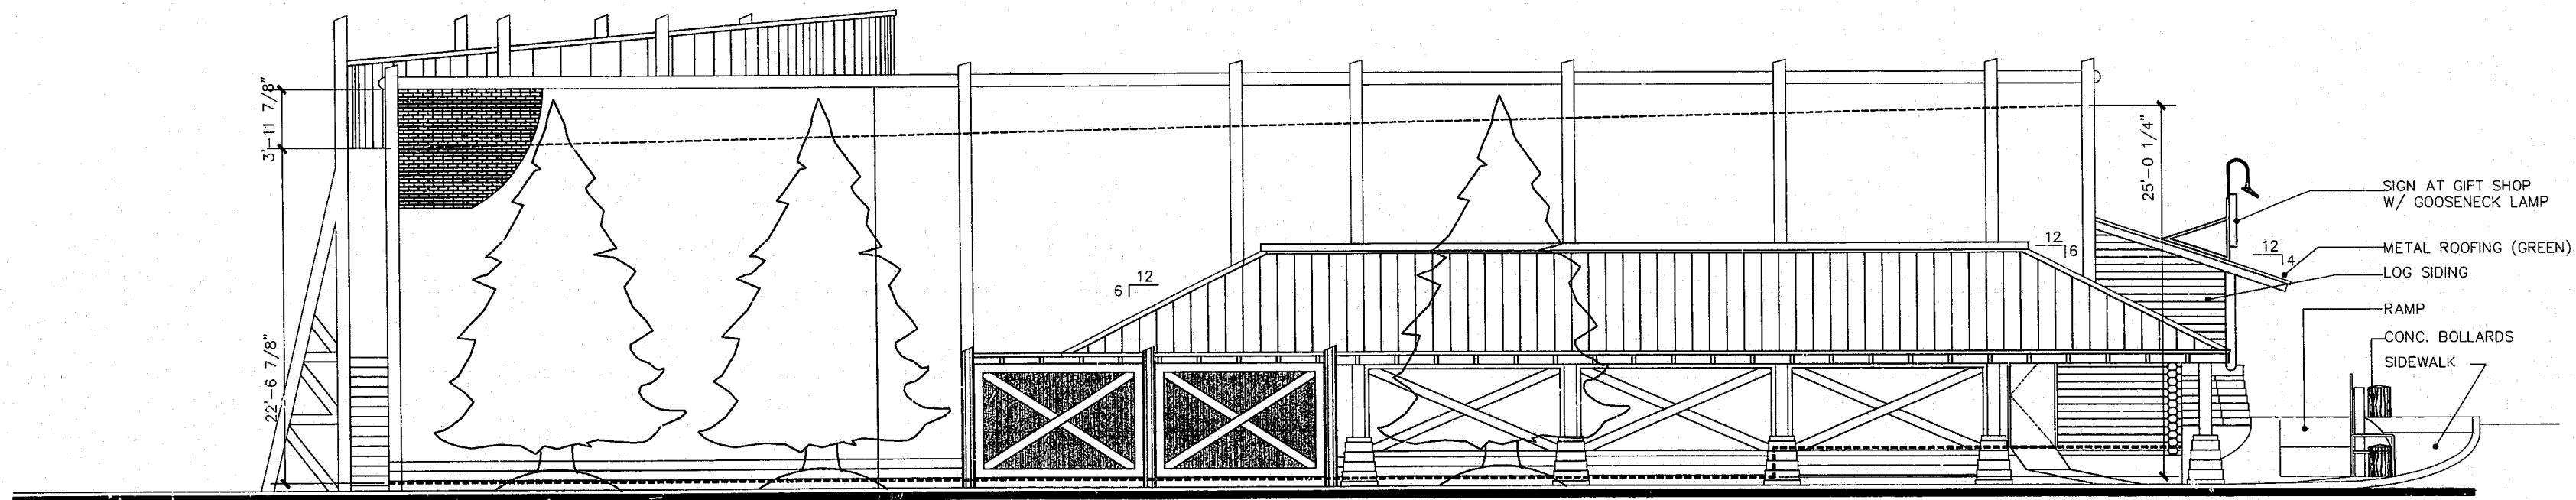


2  
A8 REAR ELEVATION  
3/16"=1'-0"

**Bullwinkle's Exterior Materials & Colors:**

Corrugated metal roofing	Dark Green
Wood logs or lumber	Light Brown
Field stone	Dark Grey (on pylons)
Stacked field stone	Light Grey (with lines)
Painted plywood	Light Grey (on walls)
Coventry Ironspot brick veneer	Burnt Orange (Buck Jones Village Brick)
Split face block	Buff (Light Beige)
Muntins & mullions	Dark Green (on windows)
Railing & gooseneck lights	Dark Green

98-SP-102  
APPROVED  
5-11-99  
TM 5-11-99

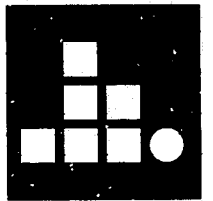  

**Mozingo + Wallace**  
ARCHITECTS, L.L.P.

architecture • interiors • construction management  
618 chestnut road, suite 205  
myrtle beach, sc 29572  
phone 803-449-8900  
fax 803-449-1113

ALL DRAWINGS AND WRITTEN MATERIAL APPEARING HEREIN CONSTITUTE THE ORIGINAL AND UNPUBLISHED WORK OF THE ARCHITECTS AND THIS SHALL NOT BE DUPLICATED, USED OR REPRODUCED WITHOUT THE WRITTEN CONSENT OF THE ARCHITECTS.

BULLWINKLE'S FAMILY FOOD 'N FUN  
RESTAURANT  
CARY, NORTH CAROLINA

sheet title  
ELEVATIONS  
date MAY 5, 1999  
revision | date

sheet no.  
A 8  
of 28