


KH-5611-R (SLAB) KH-5601-R (SLAB) KH-5611-L (SLAB)


BUILDING REAR ELEVATION scale: 3/16"

REFER TO GENERAL NOTES ON SHEET 3A FOR INFORMATION ABOUT REAR AND END ELEVATIONS

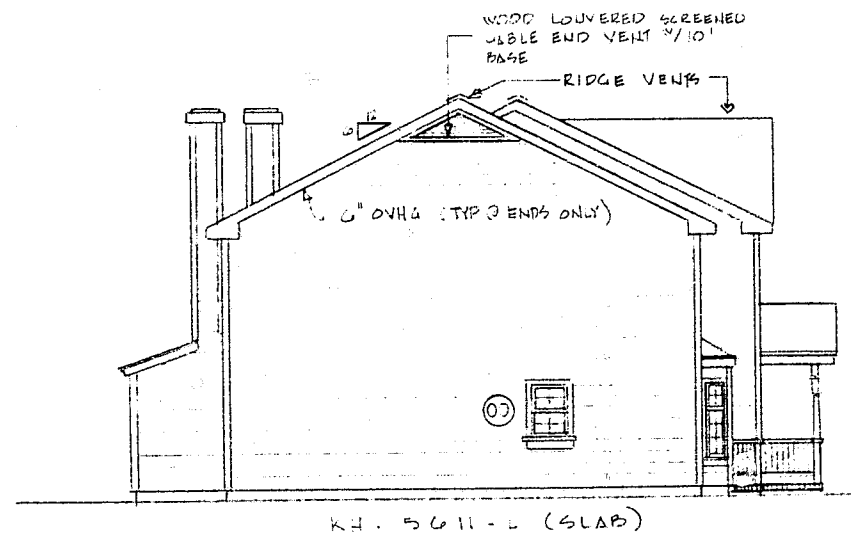


KH-5611-L (SLAB)

BUILDING LEFT END ELEVATION scale: 1/8" = 1'-0"

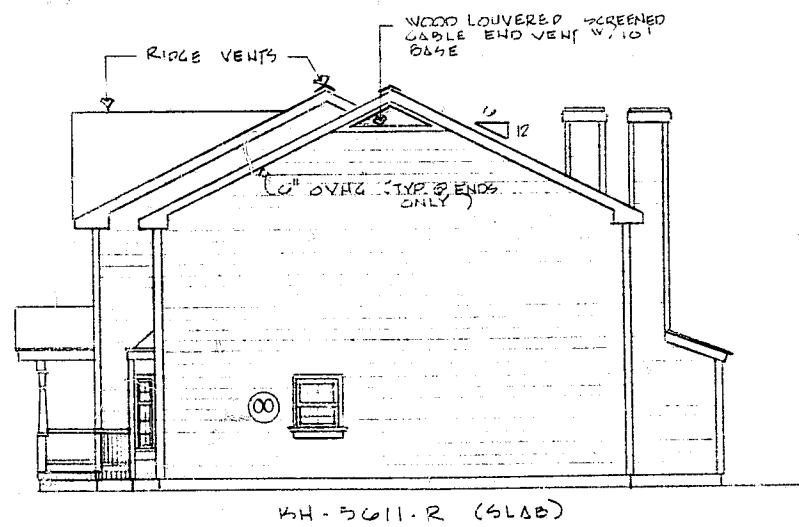

KH-5611-R (SLAB)

BUILDING RIGHT END ELEVATION scale: 1/8" = 1'-0"

			KH-5600 KH-5610 STANDARD 3 REX.	SHEET NO. 3A SUPP.
DATE	REVISION #	DATE		
		5-26-86		
		DRAWN		
		DAF		