


FOUNDATION PLAN

RIGHT HAND PLAN

KH. 5320 & KH. 5330

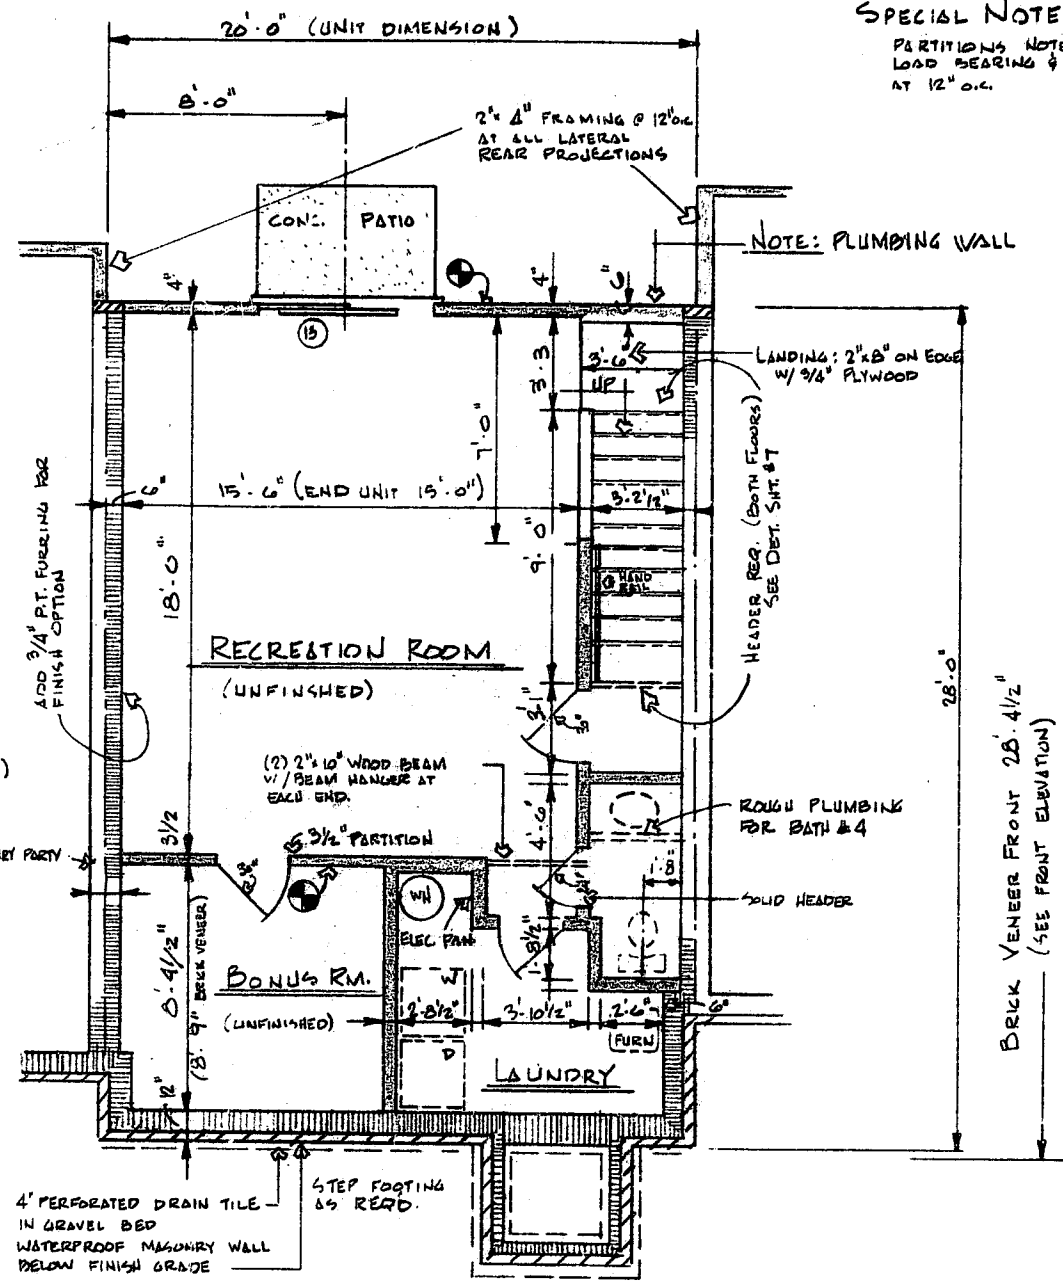

LOWER LEVEL FLOOR PLAN

LEFT HAND PLAN

KH. 5320 & KH. 5330

SPECIAL NOTE:
PARTITIONS NOTED THUS ARE LOAD BEARING & REQUIRE 4" OR 6" STUDS AT 12" O.C.

SCALE: 1/4" = 1'-0"



DATE	INTERCOM #	DATE		SHEET NO.
		3-25-85	KH-5320	1
			KH-5330	
10-15-85	(E) DAF	DF		
10-10-85	(U) DAF	DF		

REV. BONUS RM.
GENERAL REVISIONS