



NOTES: • ALL PARTITIONS ARE 3/2" UNLESS OTHERWISE DIMENSIONED.
 • SHELF & BED ALL COAT & BED ROOM CLOSETS.
 • 5 SHELVES IN LINEN & STG CLOSETS ON UPPER LEVEL.

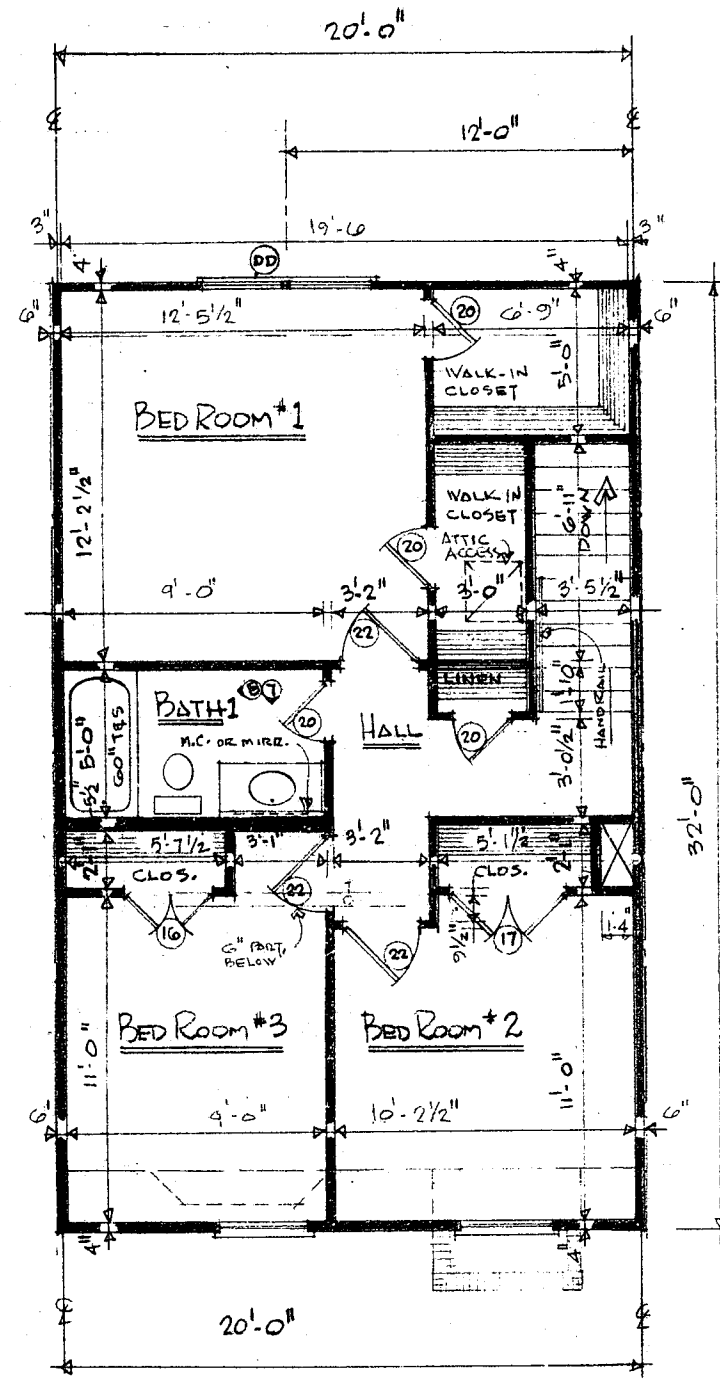

KH-5330


UPPER LEVEL FLOOR PLAN (3BR) OR

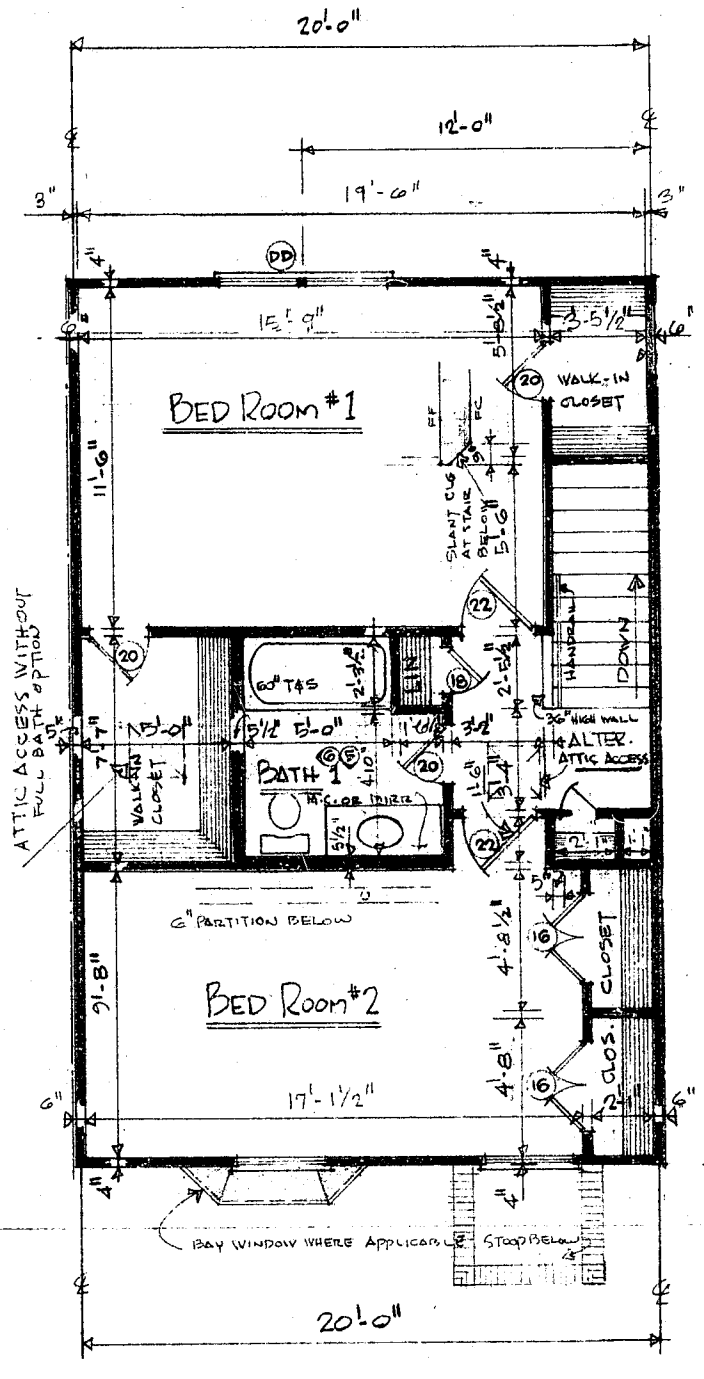

KH-5320


UPPER LEVEL FLOOR PLAN (2BR)

SCALE: 1/4" = 1'-0"

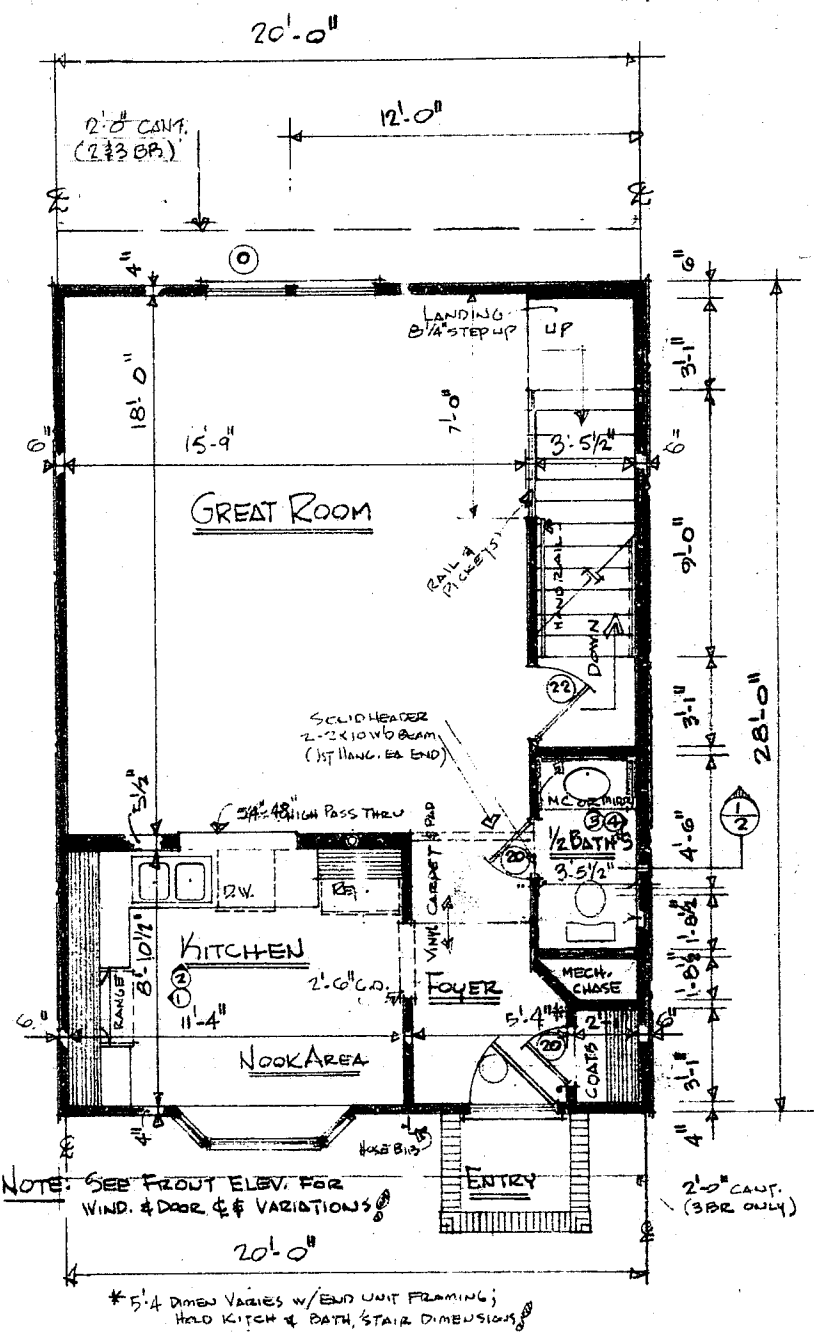

KH-5320 & KH-5330

MID LEVEL FLOOR PLAN

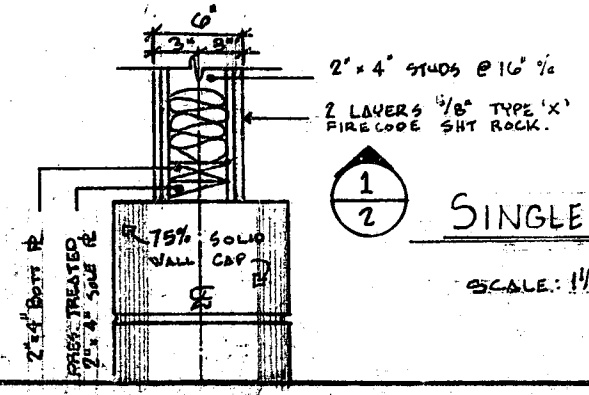

1/2

SINGLE PARTY WALL DETAIL

SCALE: 1/2" = 1'-0"

LEFT HAND PLAN (KITCHEN)

KEY homes

| DATE | REVISION # | DATE | REVISION # | SHEET NO. |
|----------|------------|--------|------------|-----------|
| | | 5/2/03 | | 2 |
| 10-29-06 | (5) DAF | | | |
| 10-16-05 | (3) DAF | | | |
| 5/24/03 | (1) DAF | | | |

GEN. REVISIONS
 REV. KITCHEN WIDTH
 REVISE TO SINGLE WALL