


**FOUNDATION PLAN**

RIGHT HAND PLAN

KH-5320 & KH-5330

SCALE: 1/4" = 1'-0"

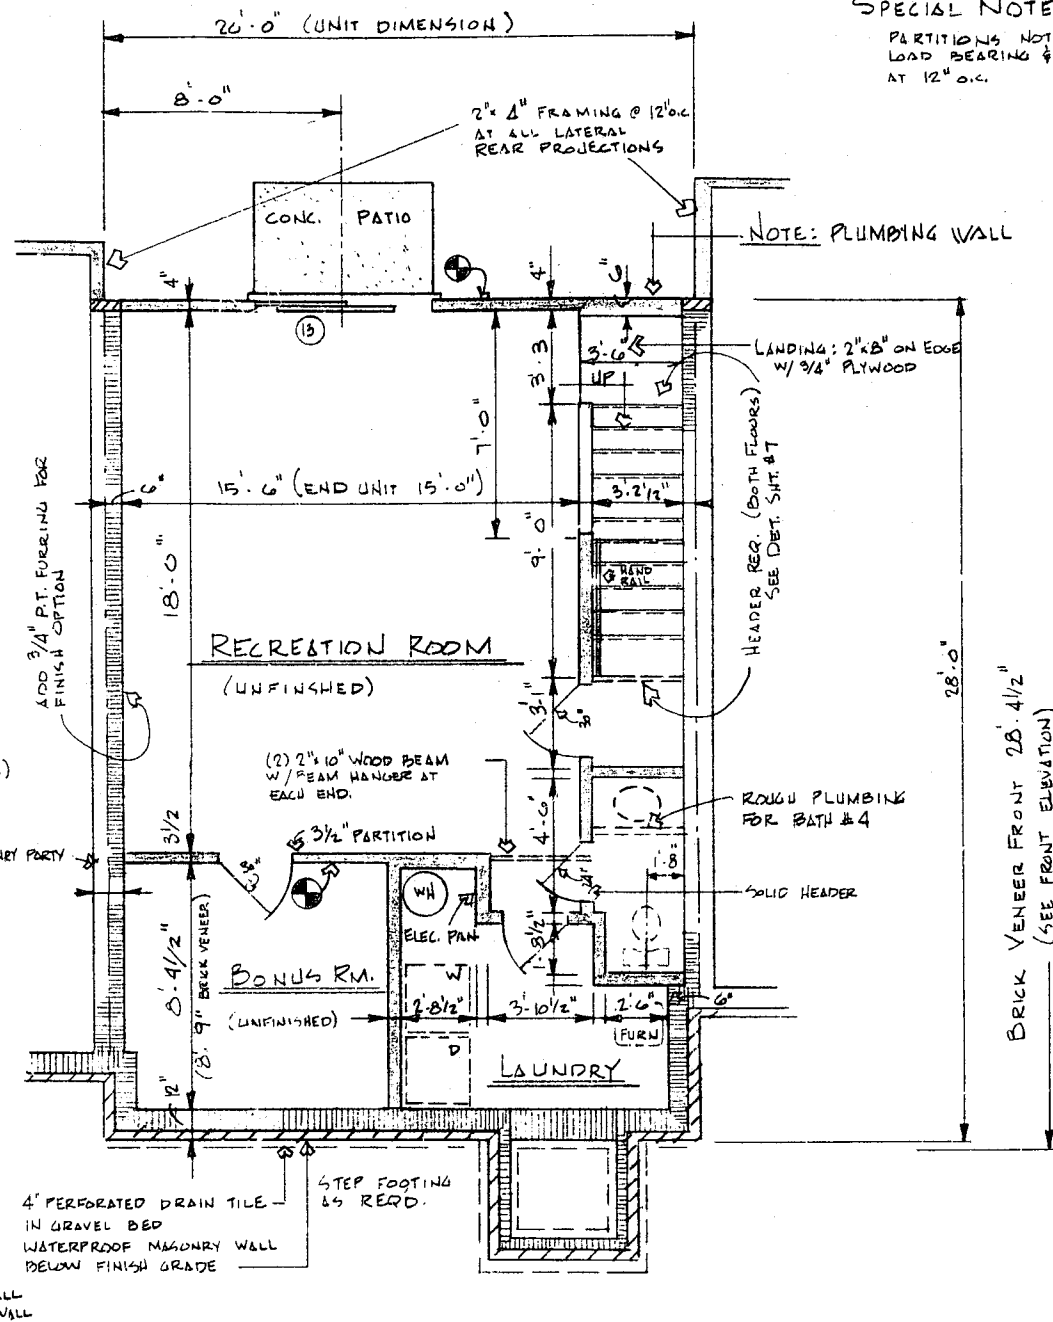

**LOWER LEVEL FLOOR PLAN**

LEFT HAND PLAN

KH-5320 & KH-5330

**SPECIAL NOTE:**  
PARTITIONS NOTED THUS ARE LOAD BEARING & REQUIRE 4" OR 6" STUDS AT 12" O.C.

REV BONUS RM.  
GENERAL REVISIONS

DATE	REVISION #	DATE	DRAWN	SHEET NO.
		3-25-85		1
10-19-88	(2) DAF		DF	
10-10-88	(1) DAF		DF	



KH-5320

KH-5330