



NOTES:
 • ALL PARTITIONS ARE 3/2" UNLESS OTHERWISE DIMENSIONED.
 • SHELF & BOP ALL COAT & BED ROOM CLOSETS.
 • 3 SHELVES IN LINEN & STG CLOSETS ON UPPER LEVEL.

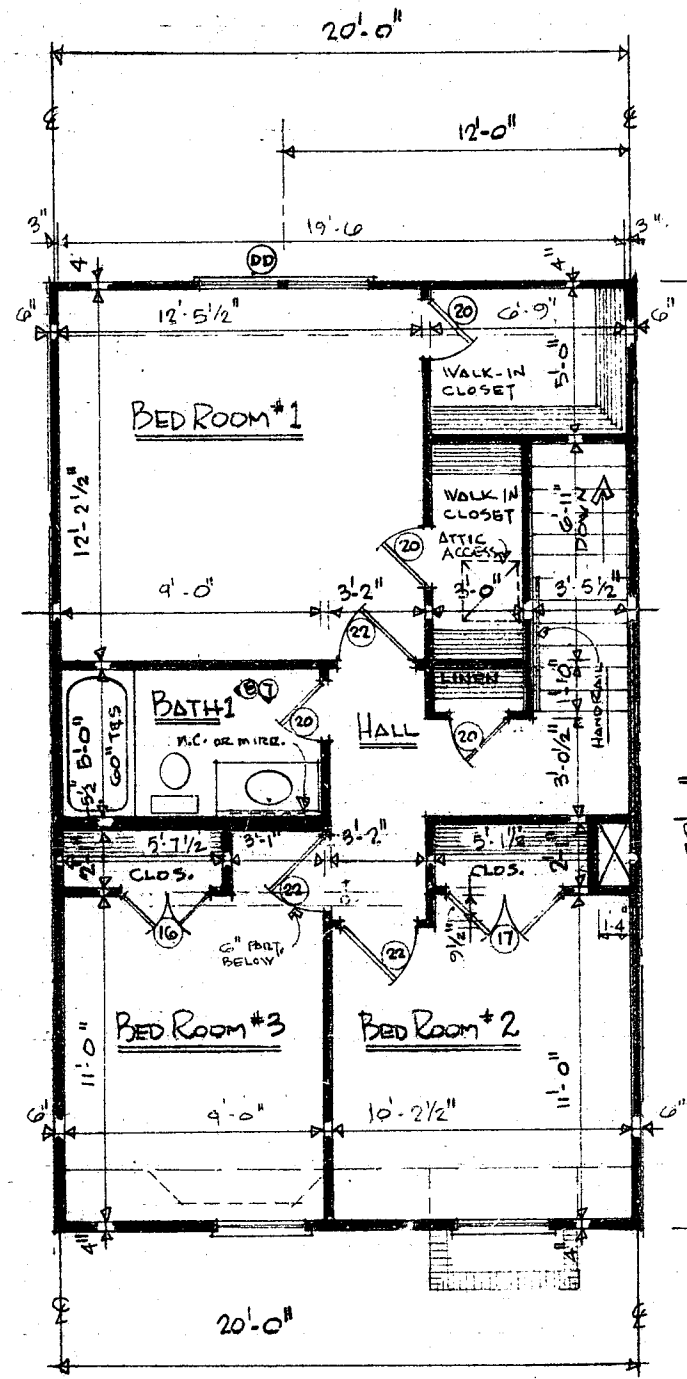

KH-5330


UPPER LEVEL FLOOR PLAN (3BR) OR

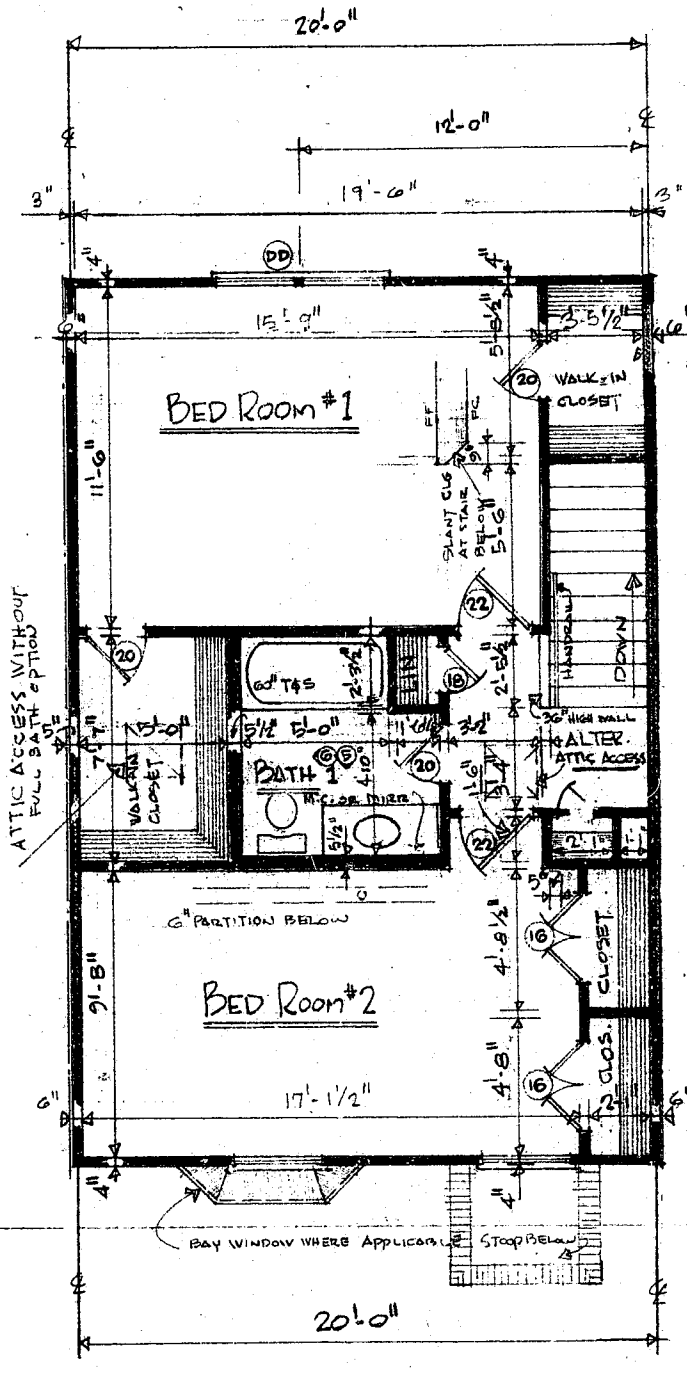

KH-5320


UPPER LEVEL FLOOR PLAN (2BR)

SCALE: 1/4" = 1'-0"

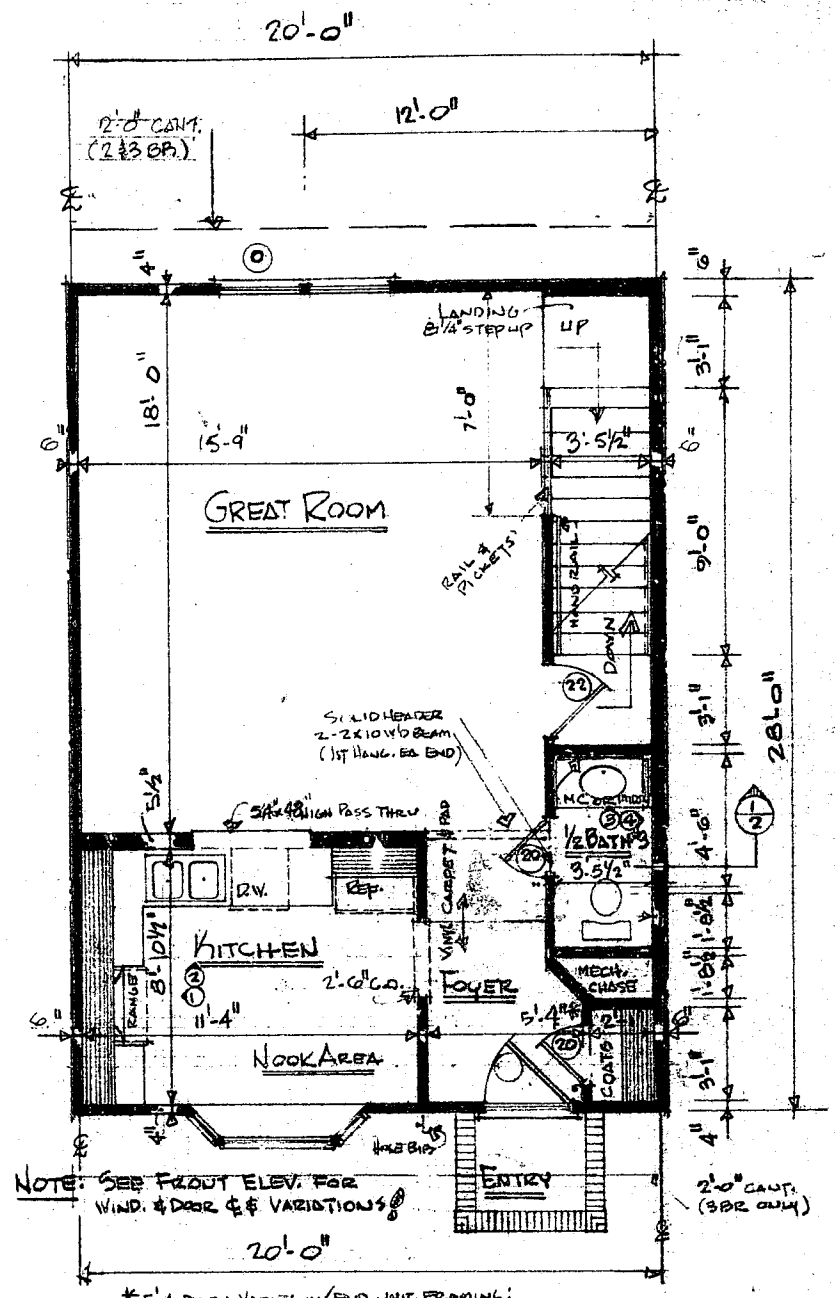

KH-5320 & KH-5330

MID LEVEL FLOOR PLAN

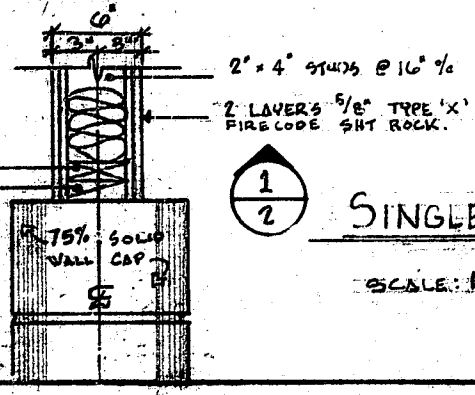

1
2

SINGLE PARTY WALL DETAIL

SCALE: 1/2" = 1'-0"

LEFT HAND PLAN (KITCHEN)

KEY homes

DATE	REVISION #	DATE	BY	CHKD	SHEET NO.
1-29-20	(5) DAF	5/14/23			KH-5320 & KH-5330
10-16-22	(2) DAF				
3/23/23	(1) DAF				

GEN. REVISIONS
 REV. KITCHEN WITH
 REVISE TO SINGLE WALL

2