



UNIT B KH-5125 RD-L UNIT A KH-5126 RD-L UNIT E KH-5127 RD-R UNIT D KH-5128 RD-R

ENTRY ELEVATION - BUILDING #1

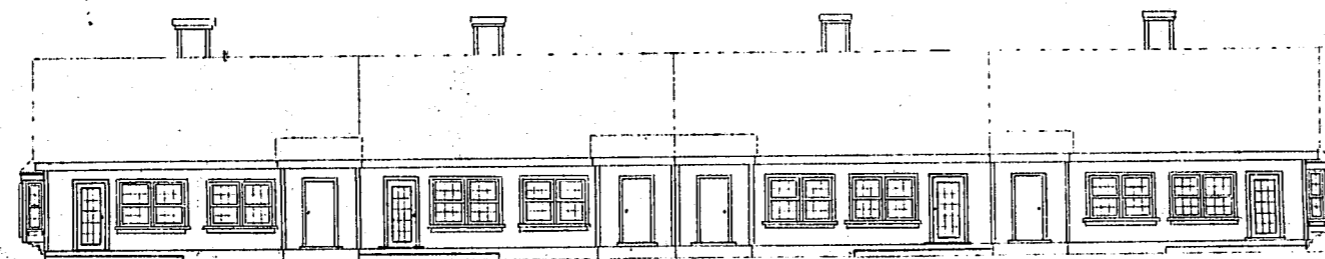


UNIT B KH-5128 RD-R UNIT A KH-5127 RD-R UNIT E KH-5126 RD-L UNIT D KH-5125 RD-L

REAR ELEVATION - BUILDING #1

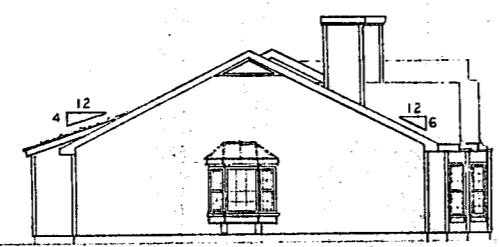

UNIT A KH-5126 RD-L
BUILDING LEFT END ELEVATION scale: 1/8" = 1'-0"

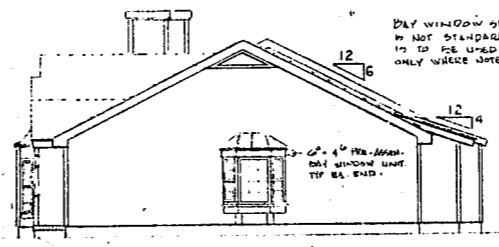

UNIT E KH-5126 RD-L
BUILDING RIGHT END ELEVATION scale: 1/8" = 1'-0"

DAY WINDOW SHOWN ON BLDG. ENDS IS NOT STANDARD WINDOW OR PLANT. IT IS TO BE USED IN JAMBOS ONLY WHERE APPLICABLE.

BUILDING #1

DATE		REVISION #	DATE	 CAMBRIDGE FORREST UNITS #	SHEET NO. 3A