



BUILDING 8 - FRONT ELEVATION
SCALE: 1/8" = 1'-0"

2




BUILDING 7 - FRONT ELEVATION
SCALE: 1/8" = 1'-0"

1

06-SP-031-A


APPROVED
TOWN OF CARY

Approved by *DK* Date *7/16/07*
 Planning *DK* Date *7/23/07*
 Engineering *TS* Date *7/23/07*

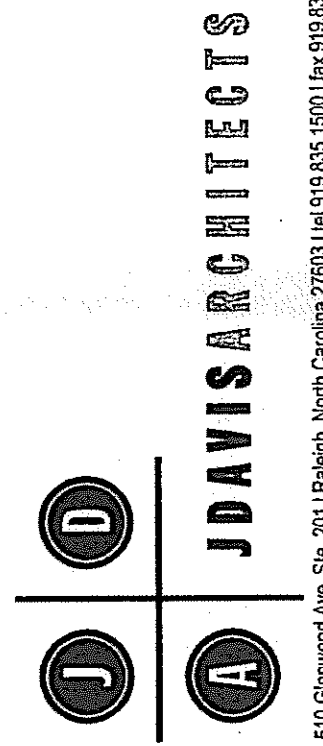

J DAVIS ARCHITECTS
510 Glenwood Ave. Ste. 201 | Raleigh, North Carolina 27603 | tel 919.835.0100 | fax 919.835.0100

Gateway Homes, LLC
CAMDEN VILLAGE TOWNHOMES
 WAKE COUNTY
 CARY, NORTH CAROLINA

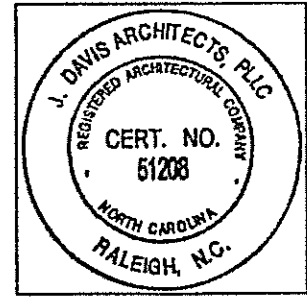

PROJECT:	07031	DATE
ISSUE:	ISSUE	DATE
REVISIONS:	OWNER REVISIONS	05.24.07
	SITE PLAN RESUBMITTAL	06.20.07
DRAWN BY:	MPH	
CHECKED BY:		
CONTENT:	BUILDING ELEVATIONS	

A3.04