



**UNIT A - THIRD FLOOR PLAN**  
SCALE: 1/4" = 1'-0"

5

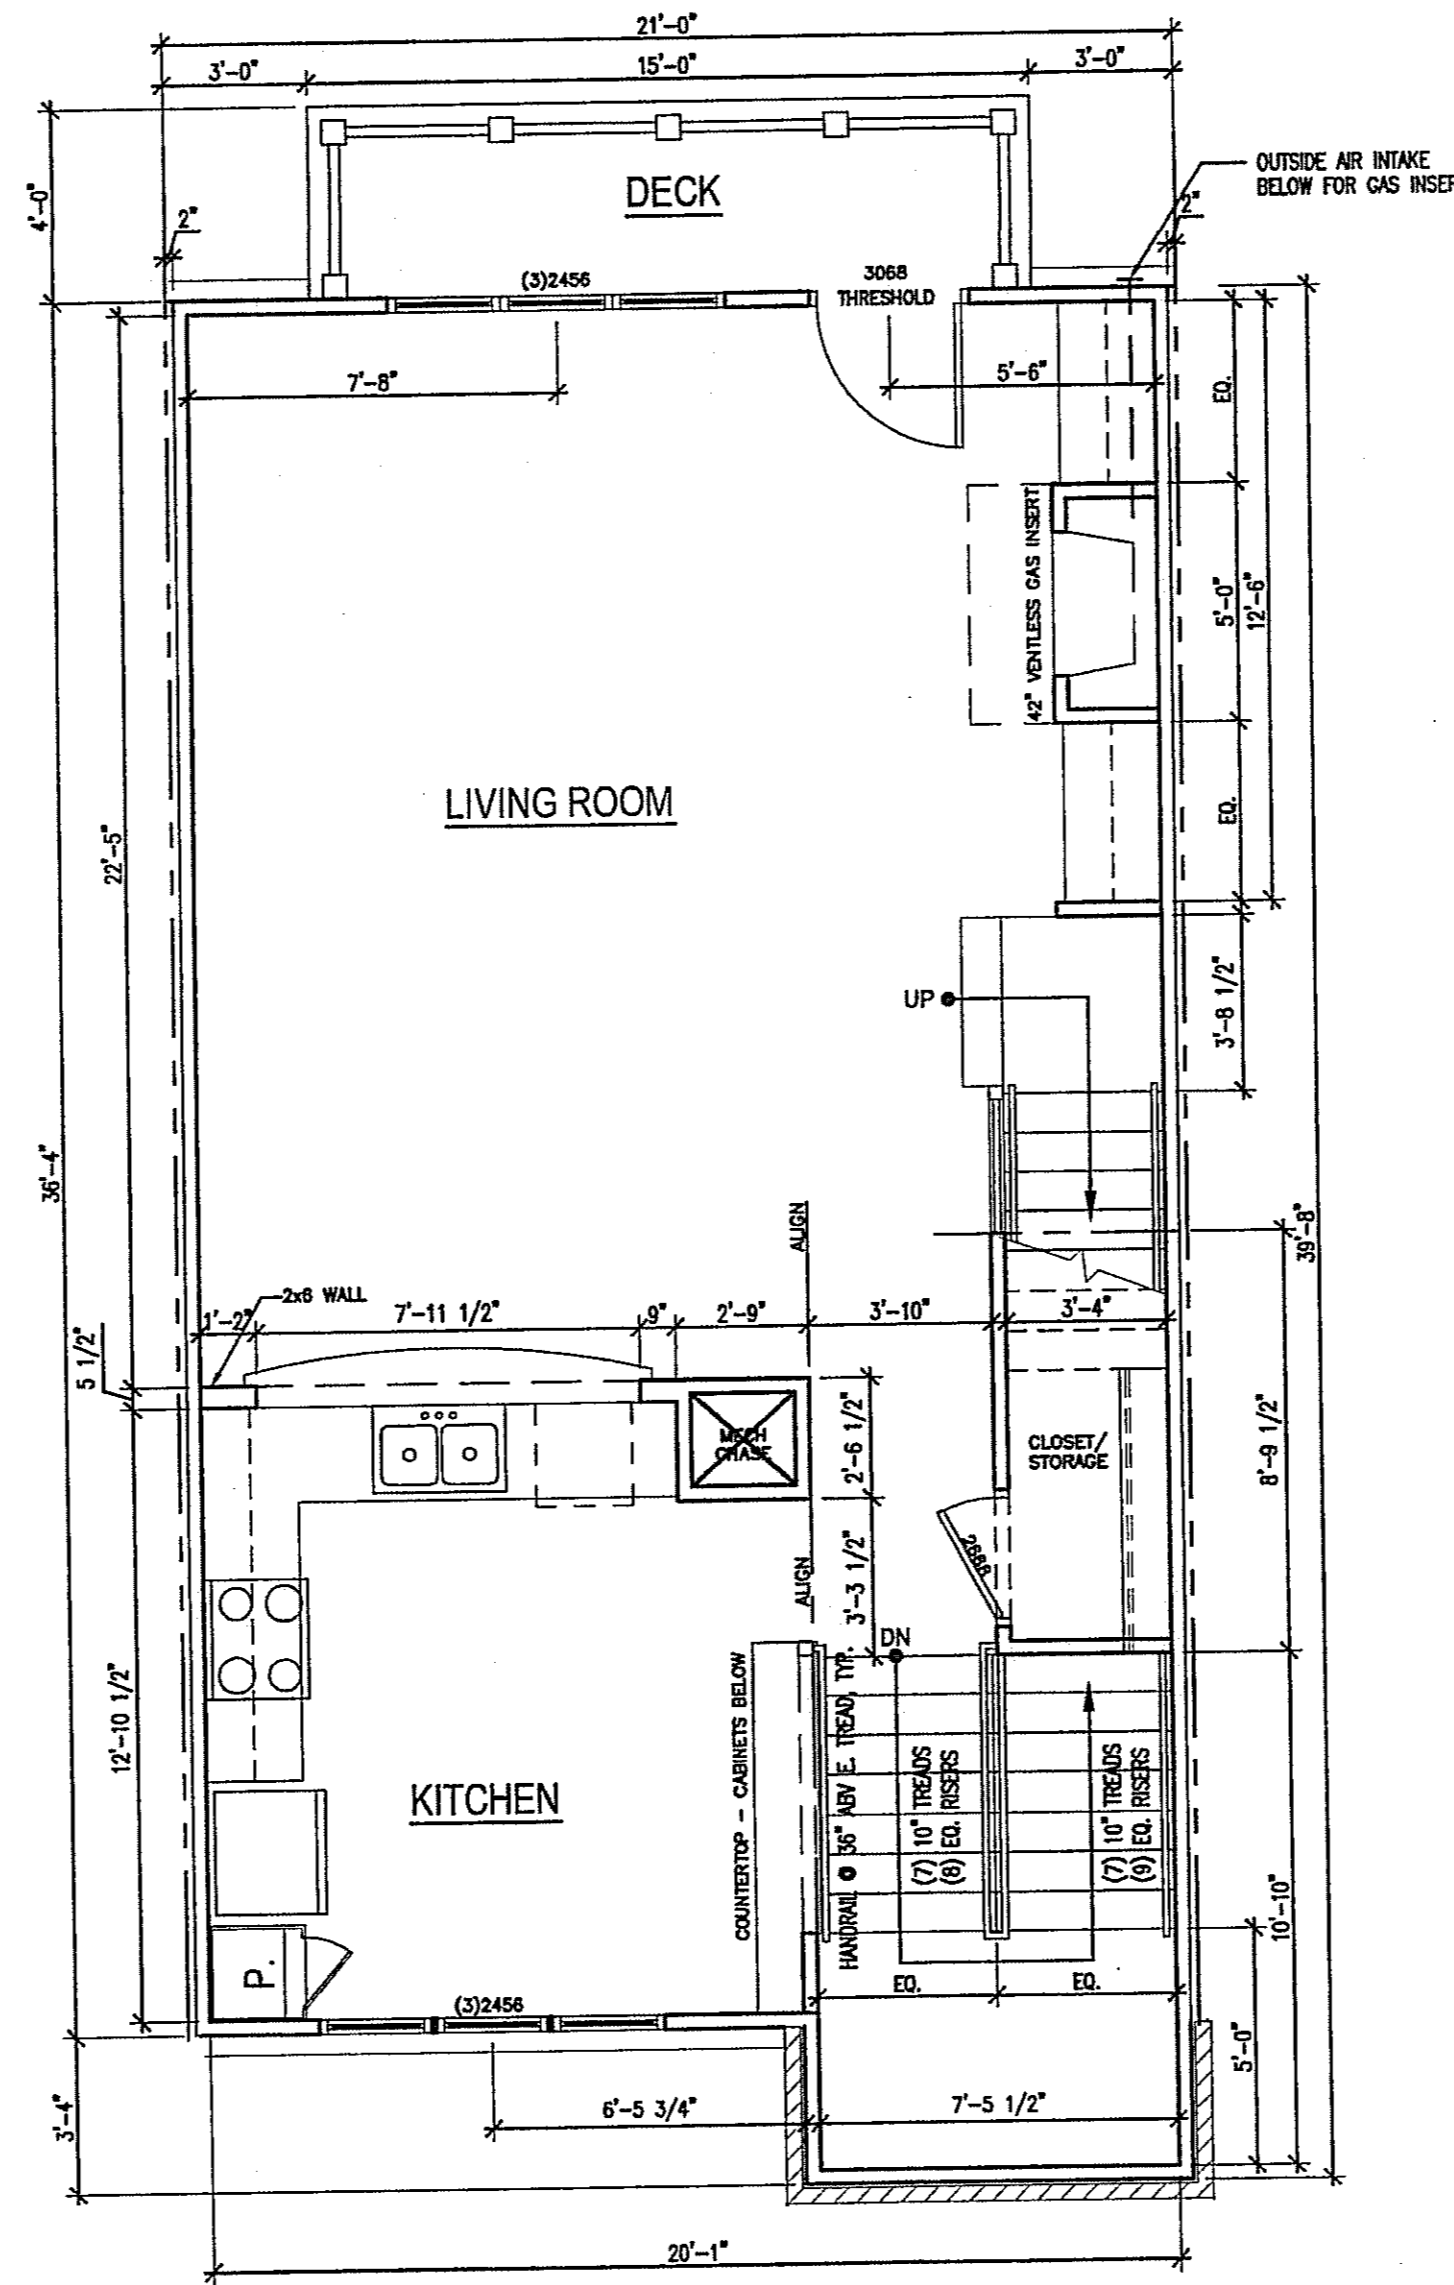

**UNIT A - SECOND FLOOR PLAN**  
SCALE: 1/4" = 1'-0"

3

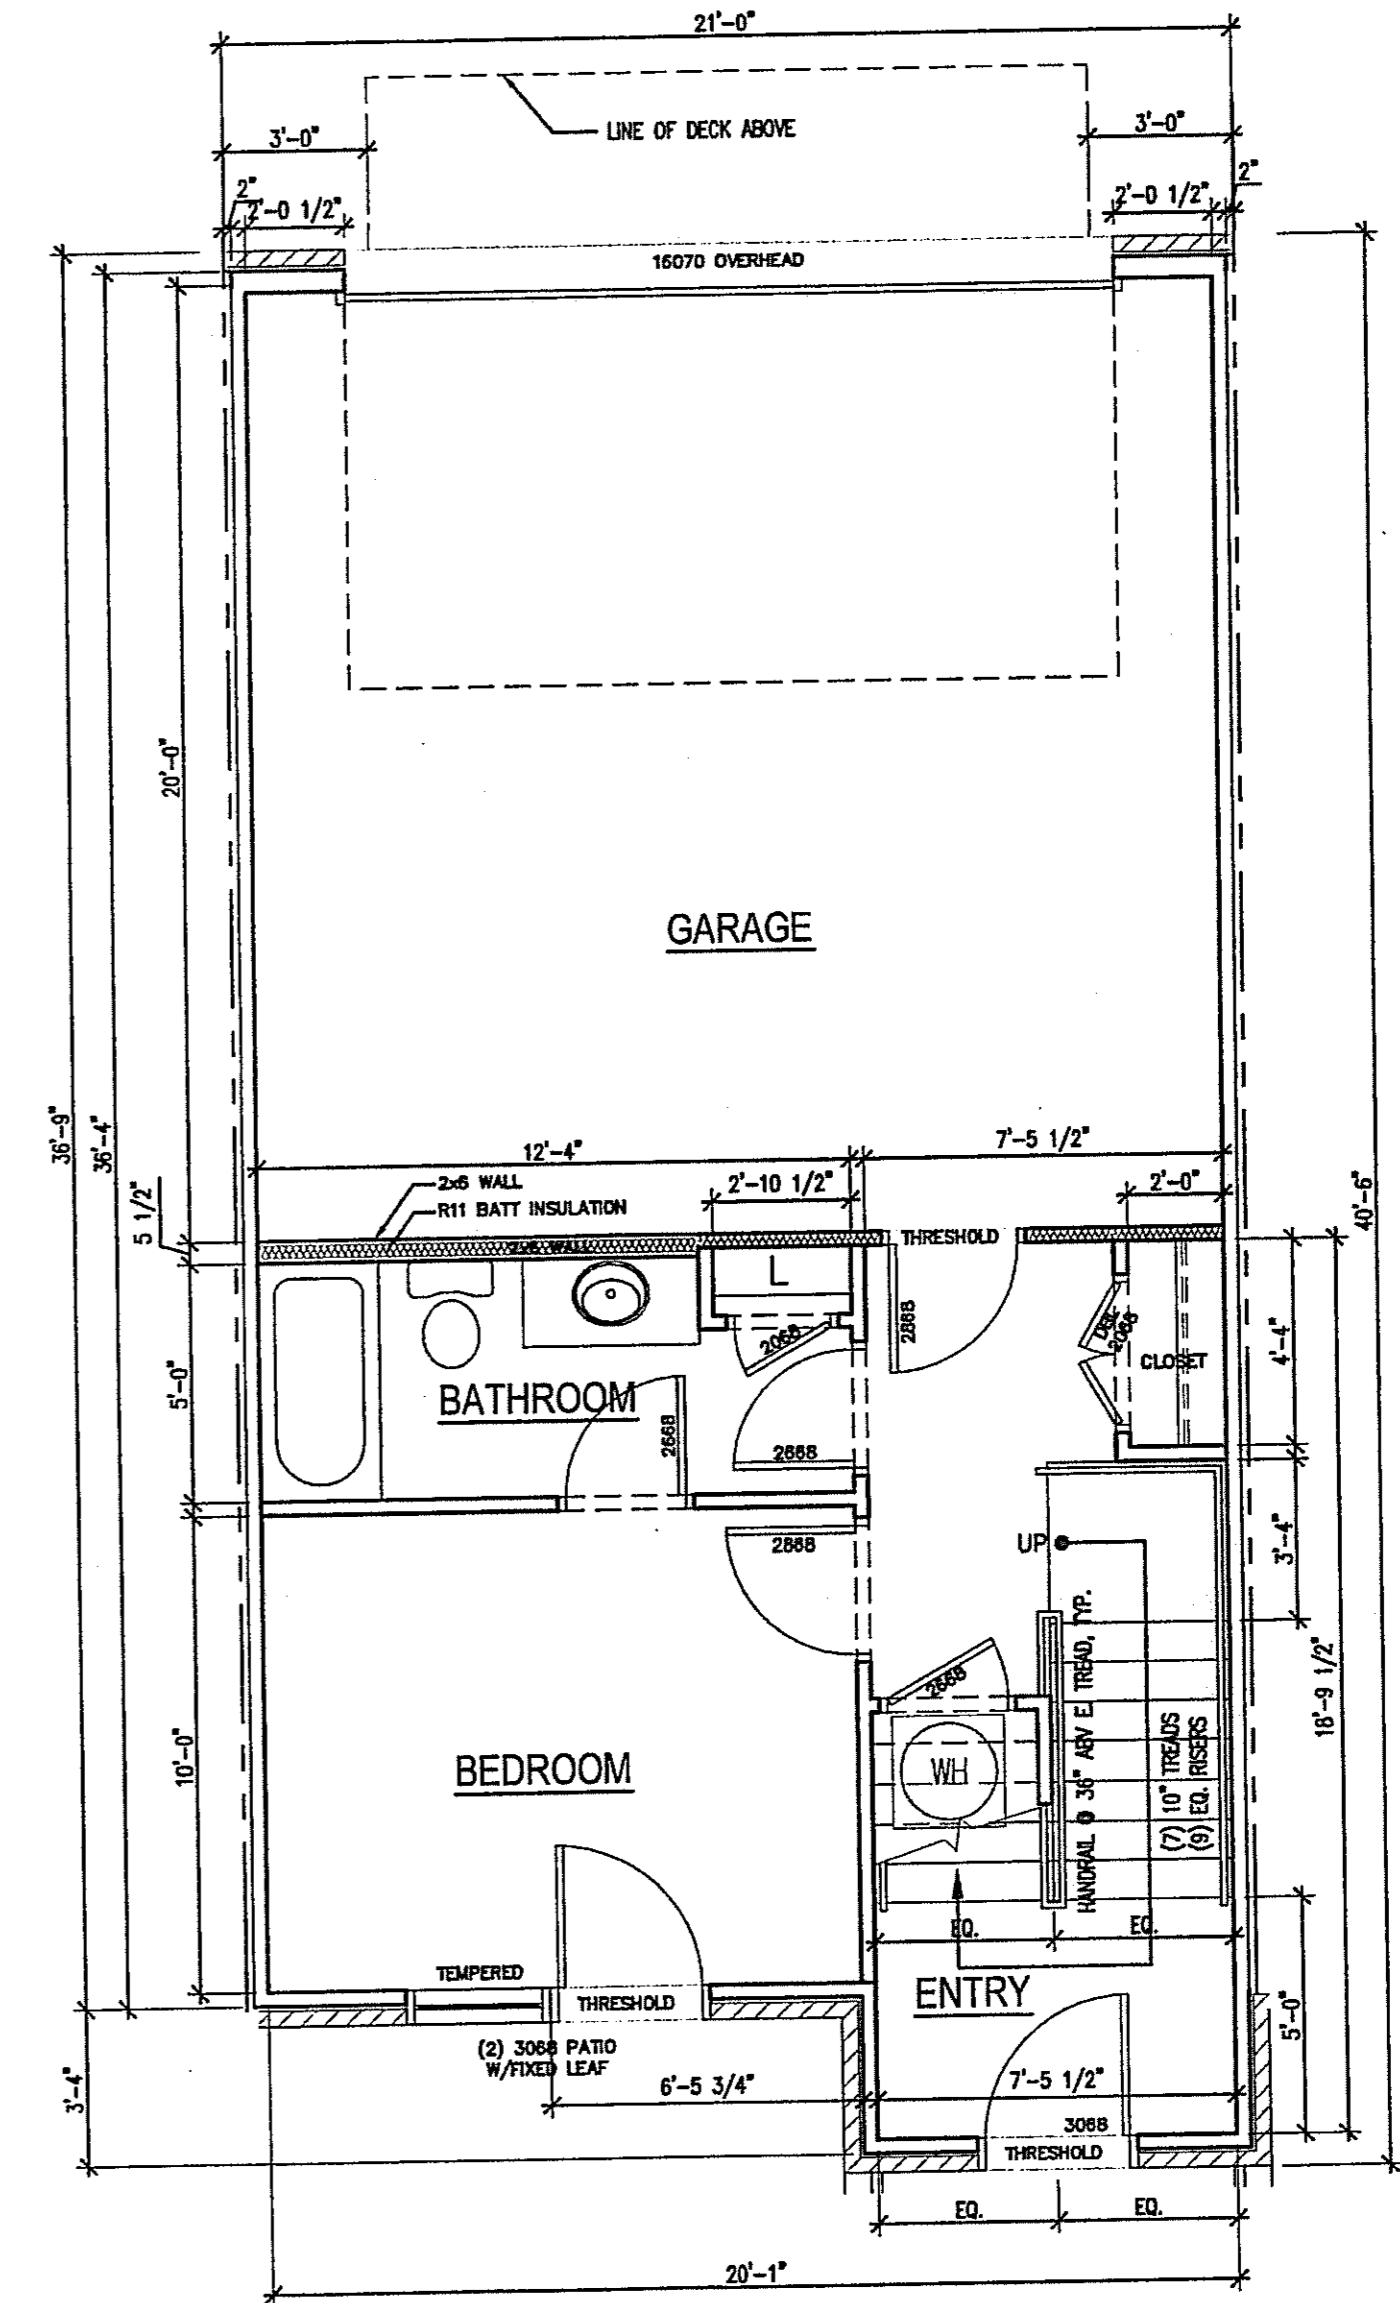

**UNIT A - FIRST FLOOR PLAN**  
SCALE: 1/4" = 1'-0"

1

06-SP-031-A

**APPROVED**  
**TOWN OF CARY**

Approved by *[Signature]* Date *7/16/07*  
Planning *[Signature]* Date *7/23/07*  
Engineering *[Signature]* Date *7/25/07*

©2007 JDAVIS ARCHITECTS EXPRESSLY RESERVES ITS COMMON LAW COPYRIGHT AND OTHER PROPERTY RIGHTS IN THESE PLANS. THESE PLANS ARE NOT TO BE REPRODUCED, CHANGED OR COPIED IN ANY FORM OR MANNER WHATSOEVER, NOR ARE THEY TO BE ASSIGNED TO ANY THIRD PARTY WITHOUT FIRST OBTAINING THE EXPRESSED WRITTEN PERMISSION AND CONSENT OF JDAVIS ARCHITECTS, PLLC.

06-SP-031-A

| PROJECT:   | 07031                 | DATE: | -        |
|------------|-----------------------|-------|----------|
| ISSUE:     | ISSUE                 | DATE  | -        |
| REVISIONS: | OWNER REVISIONS       | DATE  | 05.24.07 |
|            | SITE PLAN RESUBMITTAL | DATE  | 06.20.07 |

DRAWN BY: MPH  
CHECKED BY:  
CONTENT: UNIT PLANS

**JDAVIS ARCHITECTS**  
510 Glenwood Ave., Ste. 201 Raleigh, North Carolina 27603 Tel: 919.835.1300 Fax: 919.835.1510

**Gateway Homes, LLC**  
**CAMDEN VILLAGE TOWNHOMES**  
**WAKE COUNTY**  
CARY, NORTH CAROLINA

**J. DAVIS ARCHITECTS, PLLC**  
CERT. NO. 51208  
NORTH CAROLINA  
RALEIGH, N.C.

**A4.01**