



UNIT C - THIRD FLOOR PLAN  
SCALE: 1/4" = 1'-0"

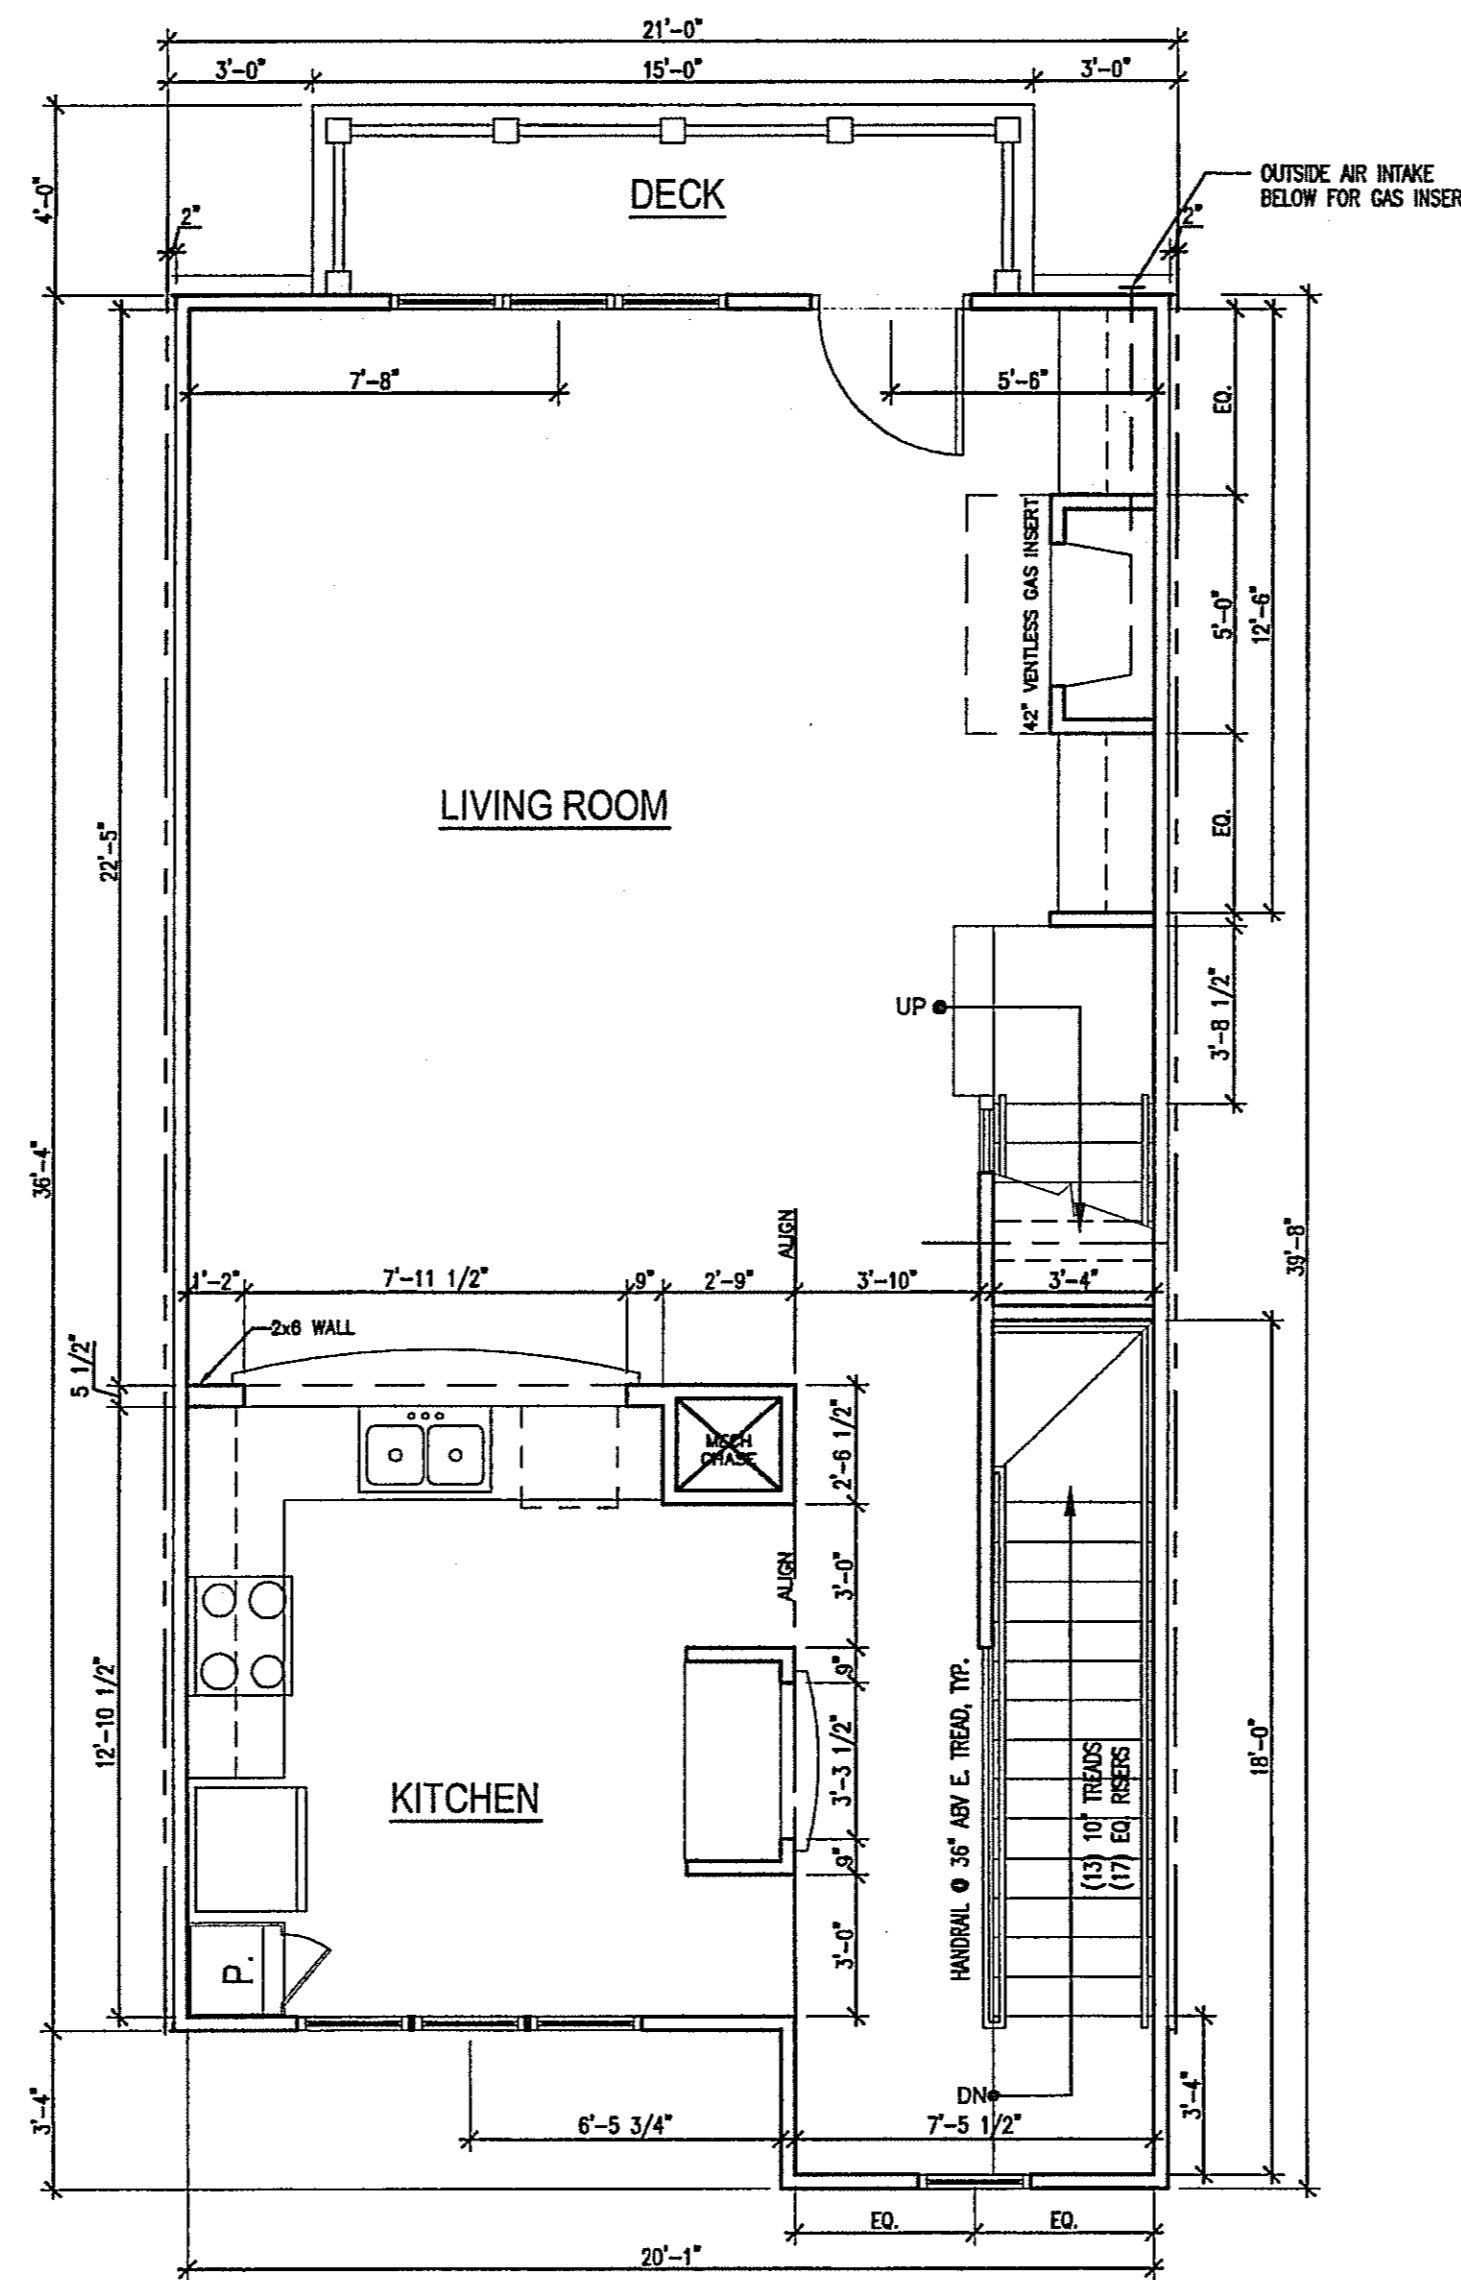


UNIT C - SECOND FLOOR PLAN  
SCALE: 1/4" = 1'-0"

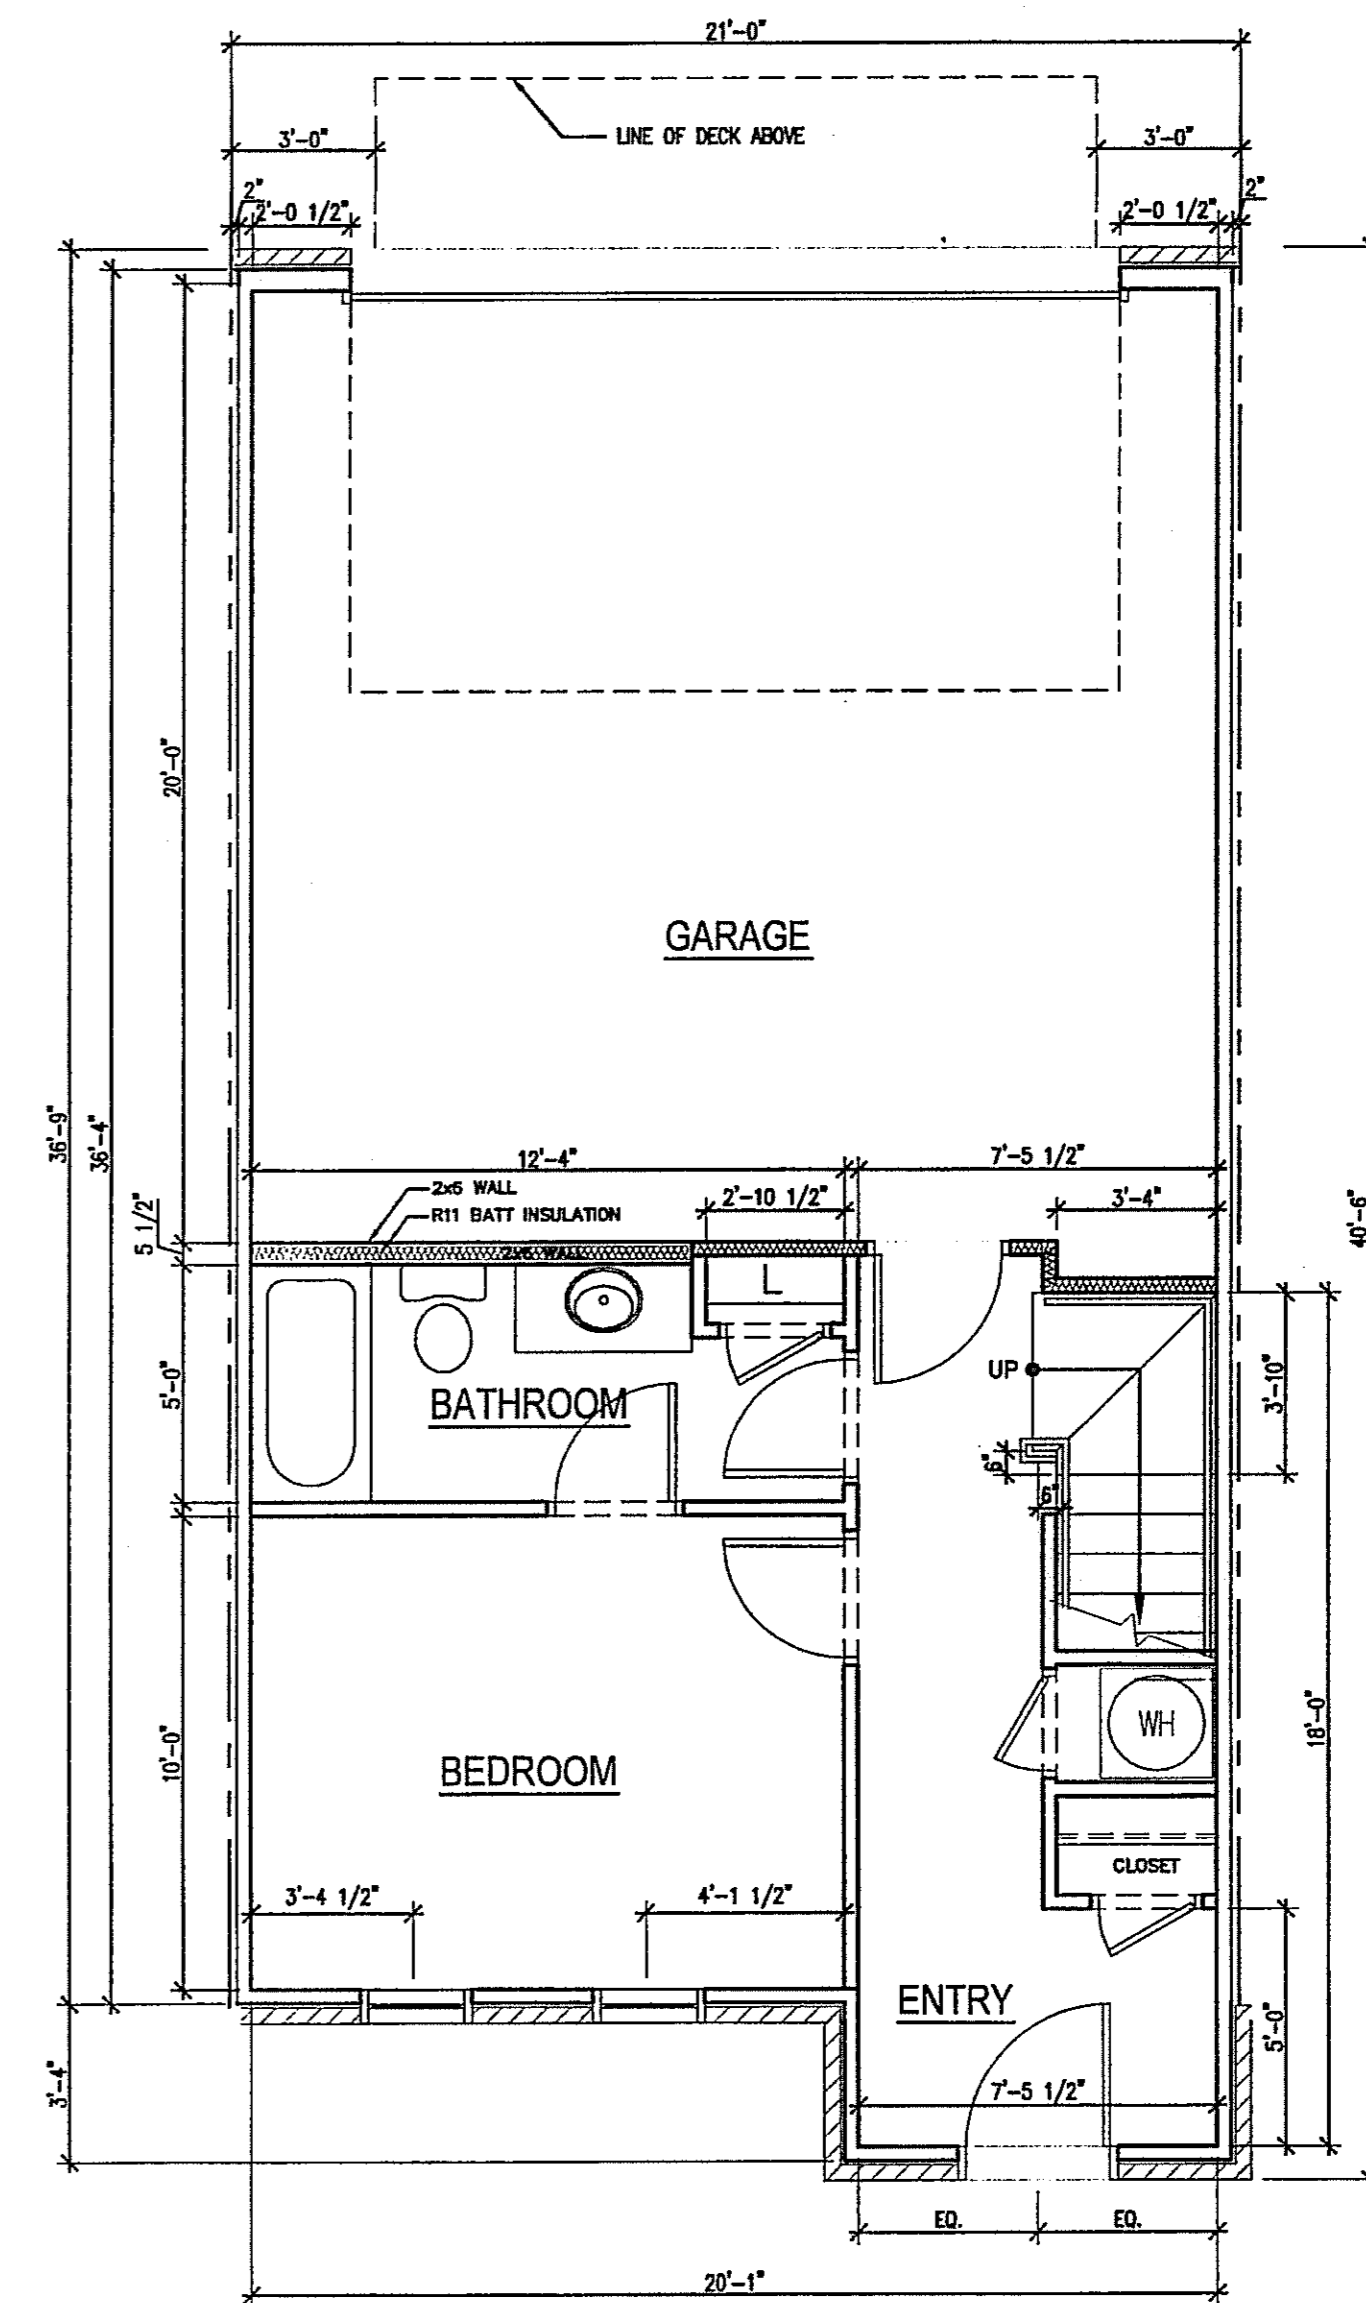

UNIT C - FIRST FLOOR PLAN  
SCALE: 1/4" = 1'-0"

06-SP-031-A  
**APPROVED**  
**TOWN OF CARY**  
Approved by JRC Date 7/9/07  
Planning KAN Date 7/23/07  
Engineering TS Date 7-25-07

Gateway Homes, LLC  
**CAMDEN VILLAGE TOWNHOMES**  
WAKE COUNTY  
CARY, NORTH CAROLINA

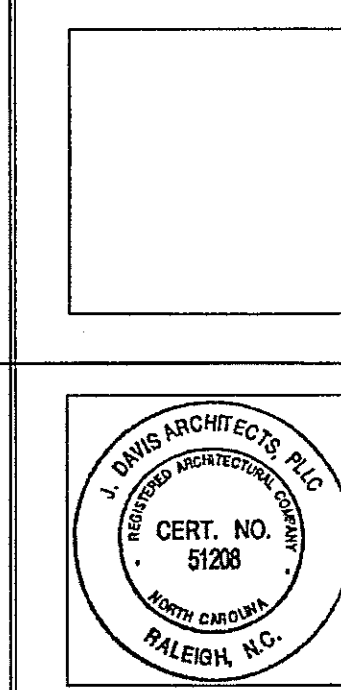

PROJECT:	07031	DATE	
ISSUE:	ISSUE	DATE	
REVISIONS:	OWNER REVISIONS	05.24.07	
	SITE PLAN RESUBMITTAL	06.20.07	
DRAWN BY:	MPH		
CHECKED BY:			
CONTENT:	UNIT PLANS		