



UNIT C2 - THIRD FLOOR PLAN
SCALE: 1/4" = 1'-0"

5

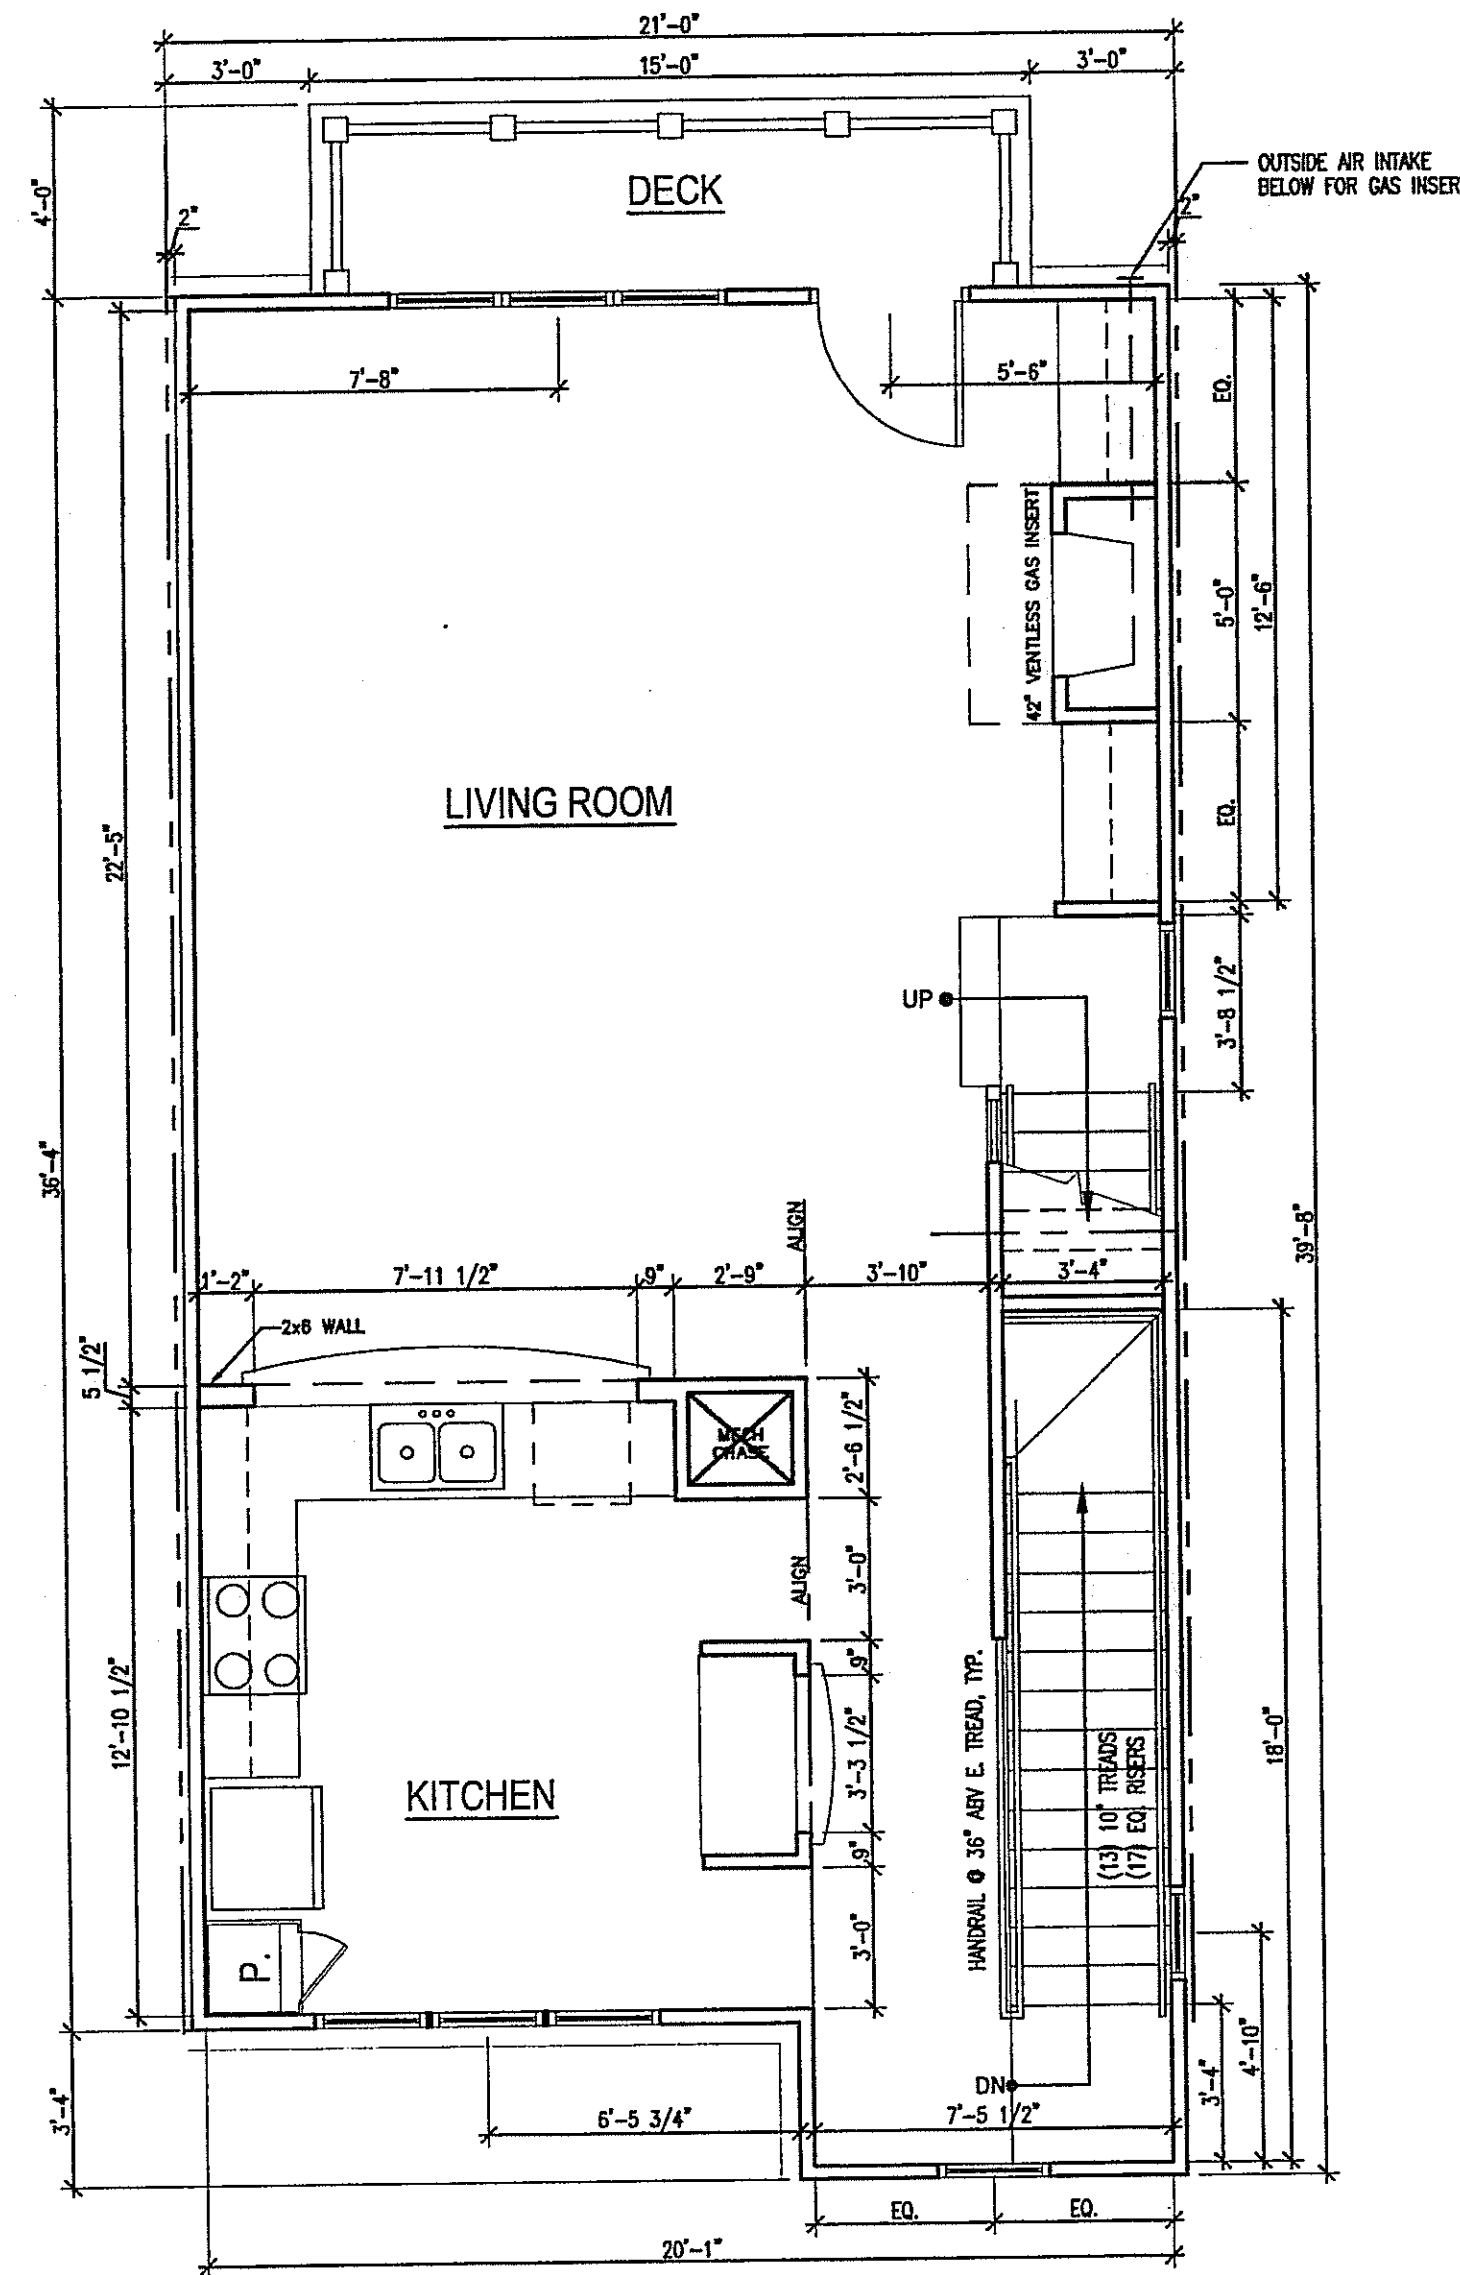

UNIT C2 - SECOND FLOOR PLAN
SCALE: 1/4" = 1'-0"

3

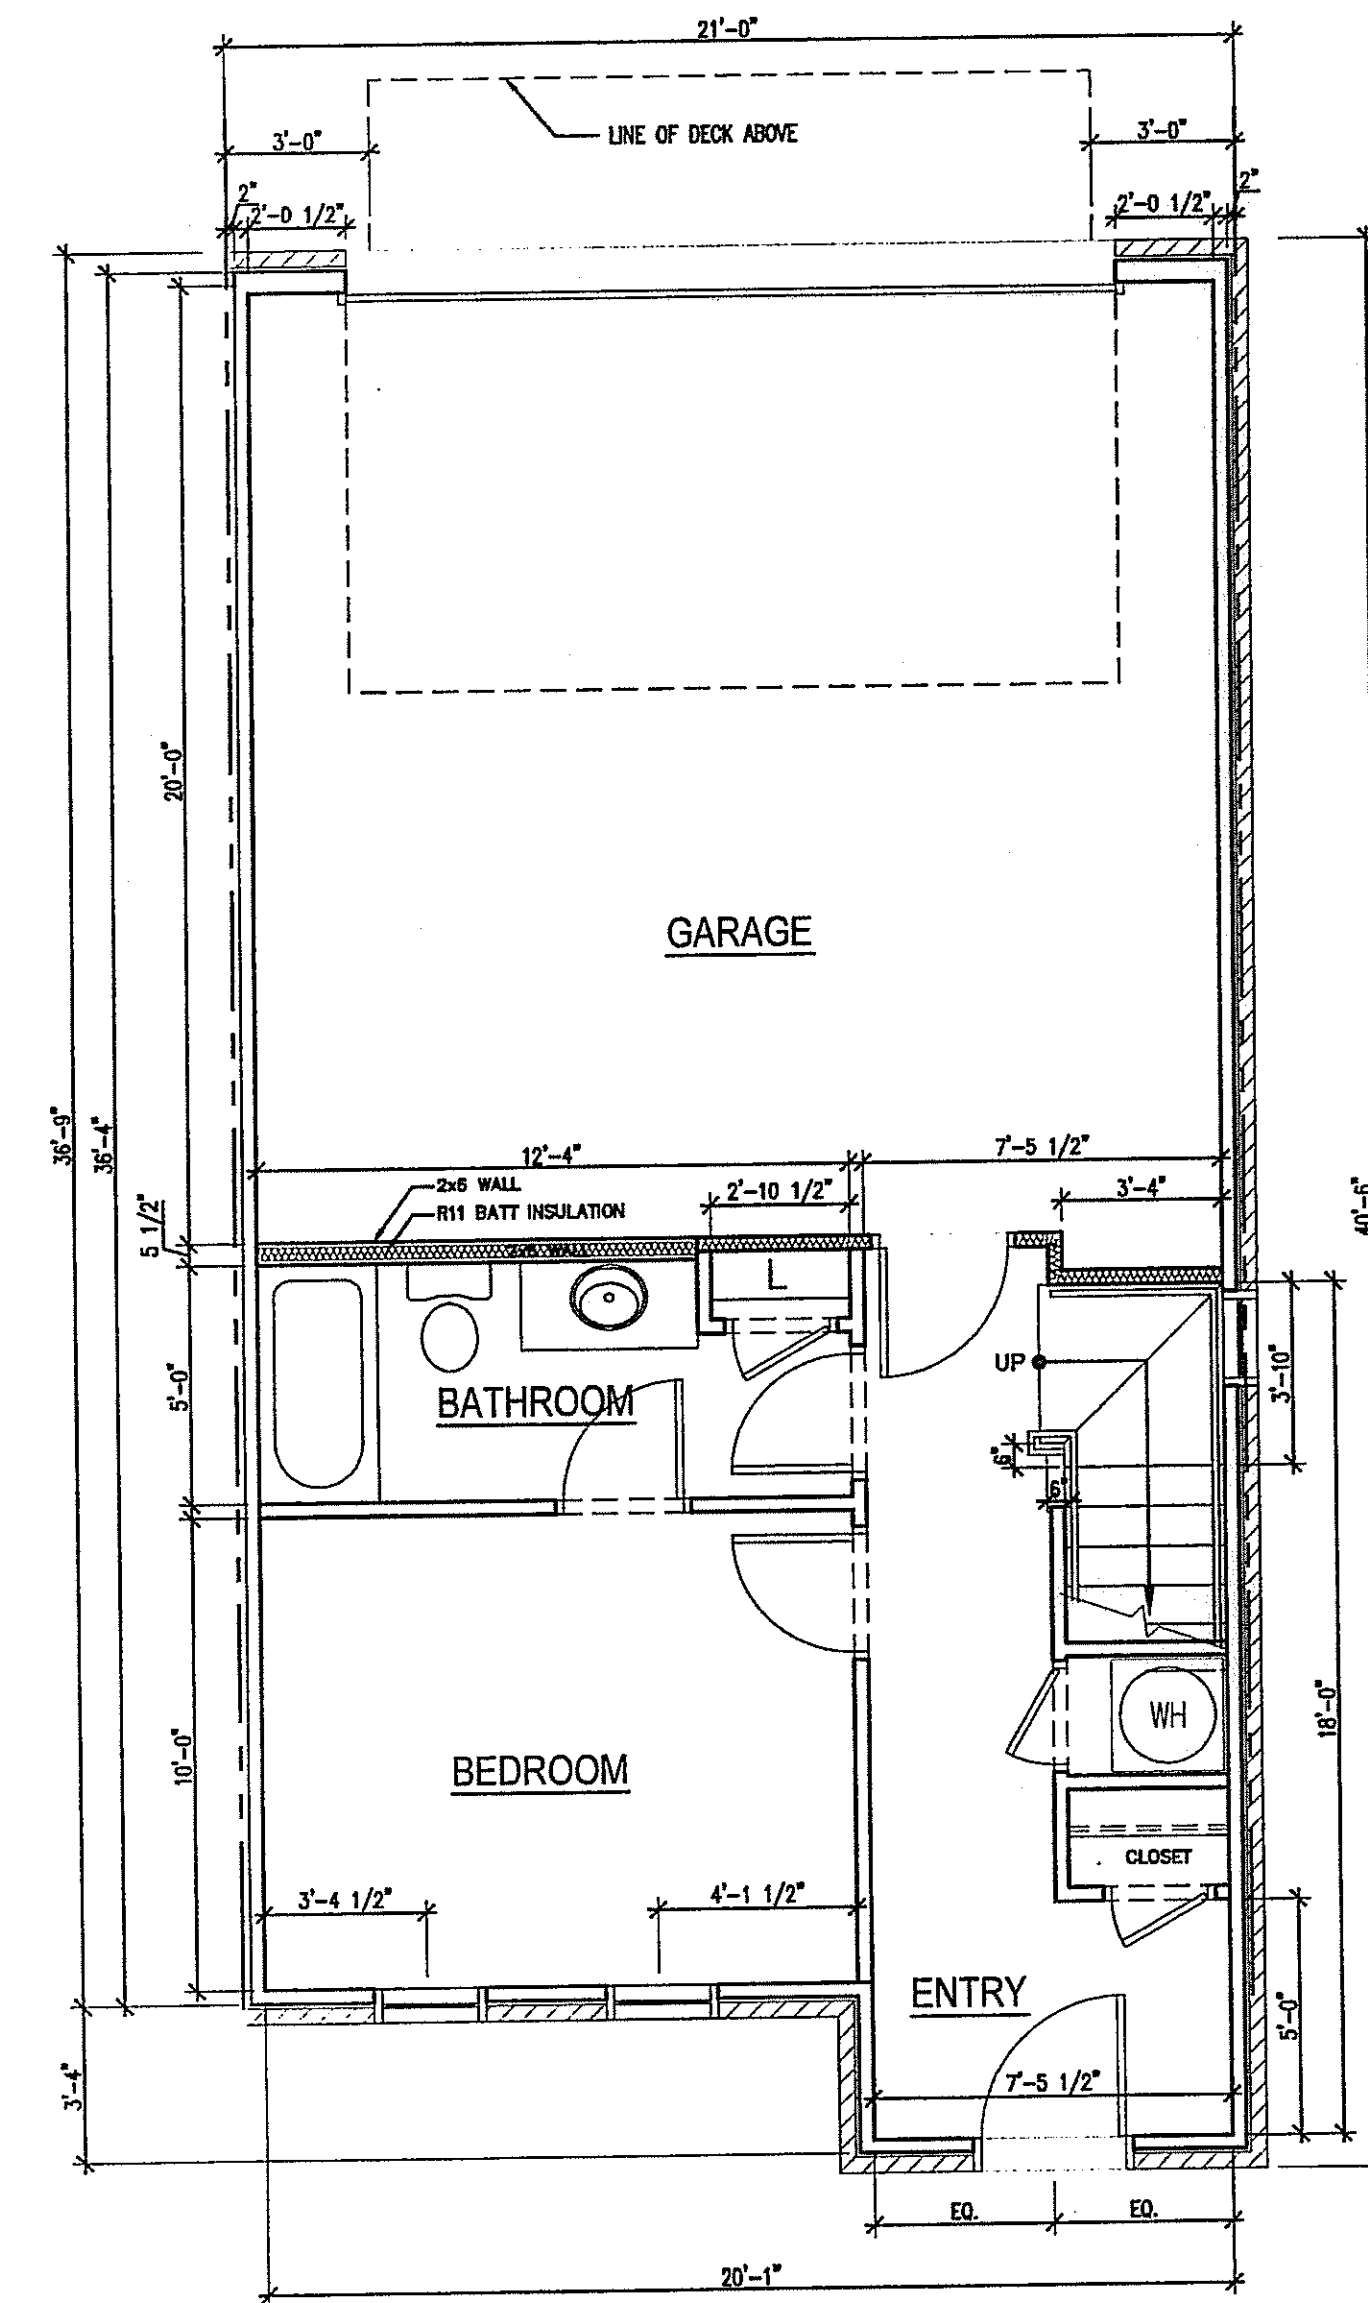


UNIT C2 - FIRST FLOOR PLAN
SCALE: 1/4" = 1'-0"

1


06-SP-031-A
APPROVED
TOWN OF CARY
Approved by DRC Date 7/9/07
Planning KAN Date 7/23/07
Engineering TS Date 7-25-07

PROJECT:	07031	DATE
ISSUE:	ISSUE	DATE
REVISIONS:	OWNER REVISIONS	05.24.07
	SITE PLAN RESUBMITTAL	08.20.07

DRAWN BY: MPH
CHECKED BY:
CONTENT: UNIT PLANS

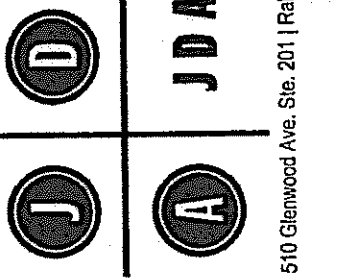

Gateway Homes, LLC
CAMDEN VILLAGE TOWNHOMES
WAKE COUNTY
CARY, NORTH CAROLINA

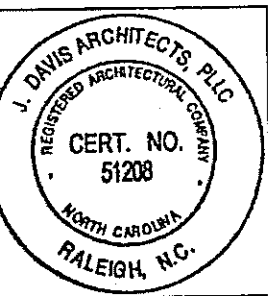

A4.08

©2007 J DAVIS ARCHITECTS EXPRESSLY RESERVES ITS COUNCIL LAW COPYRIGHT AND OTHER PROPERTY RIGHTS IN THESE PLANS. THESE PLANS ARE NOT TO BE REPRODUCED, CHANGED OR COPIED IN ANY FORM OR MANNER WHATSOEVER, NOR ARE THEY TO BE ASSIGNED TO ANY THIRD PARTY WITHOUT FIRST OBTAINING THE EXPRESSED WRITTEN PERMISSION AND CONSENT OF J DAVIS ARCHITECTS, PLLC

510 Glenwood Ave., Ste. 201 | Raleigh, North Carolina 27603 | Tel: 919.833.1500 | Fax: 919.833.1510

CARY, NORTH CAROLINA