



2 BUILDING TYPE I - SECOND FLOOR PLAN  
SCALE: 1/8" = 1'-0"

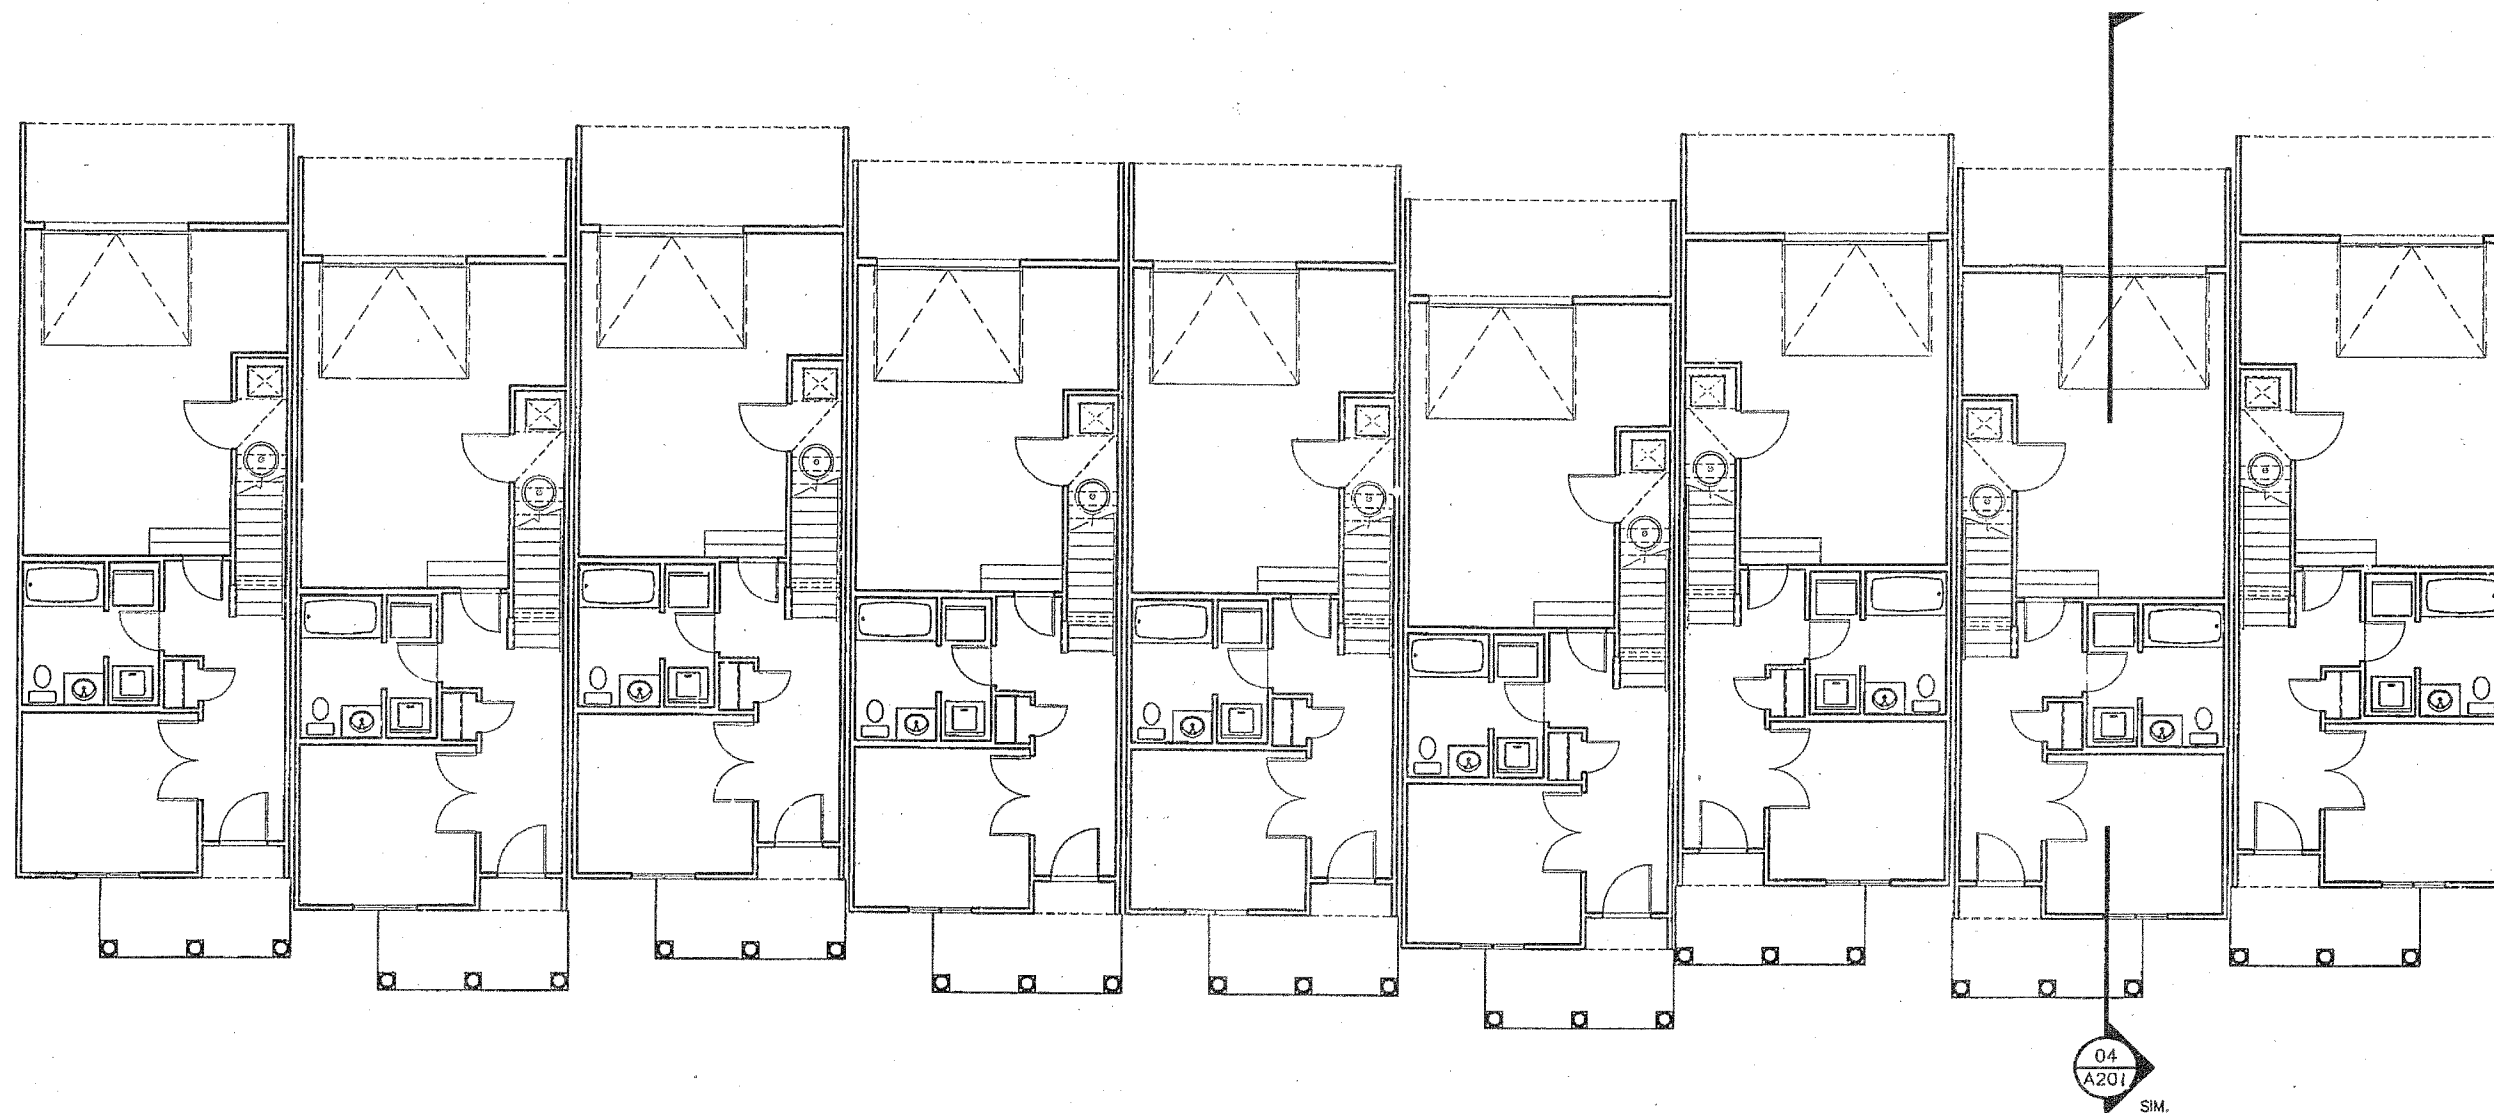

1 BUILDING TYPE I - GROUND FLOOR PLAN  
SCALE: 1/8" = 1'-0"

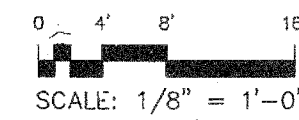

APPROVED  
TOWN OF CARY  
PROJ. NO. 05-SP-037-A  
Approved by: *[Signature]* Date: 10/10/05  
Planning: *[Signature]* Date: 10/10/05  
Engineering: *[Signature]* Date: 10/10/05

**SITE PLAN  
SUBMITTAL**  
NOT FOR CONSTRUCTION

PROJECT: 04114	DATE: 04.04.2005
REVISIONS:	DATE

DRAWN BY:  
CHECKED BY:  
BUILDING TYPE I  
FLOOR PLANS

**A100**

Gateway Homes  
**Camden Townhomes**  
At Cary Park  
Cary, North Carolina

**GATEWAY  
HOMES**  
11121 Carmel Commons Blvd.  
Suite 260  
Charlotte, NC 28226

**J DAVIS ARCHITECTS**  
919 Glenwood Ave., Suite 201 | Raleigh, NC 27603 | Tel: 919.835.1500 | Fax: 919.835.1510

COMMON LAW COPYRIGHT AND OTHER PROPERTY RIGHTS IN THESE PLANS ARE NOT TO BE REPRODUCED, CHANGED OR COPIED IN ANY FORM OR MANNER WHATSOEVER, NOR ARE THEY TO BE ASSIGNED TO ANY THIRD PARTY WITHOUT FIRST OBTAINING THE EXPRESSED WRITTEN PERMISSION AND CONSENT.