
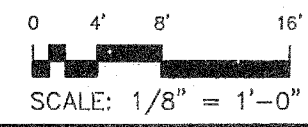


2

NOT USED

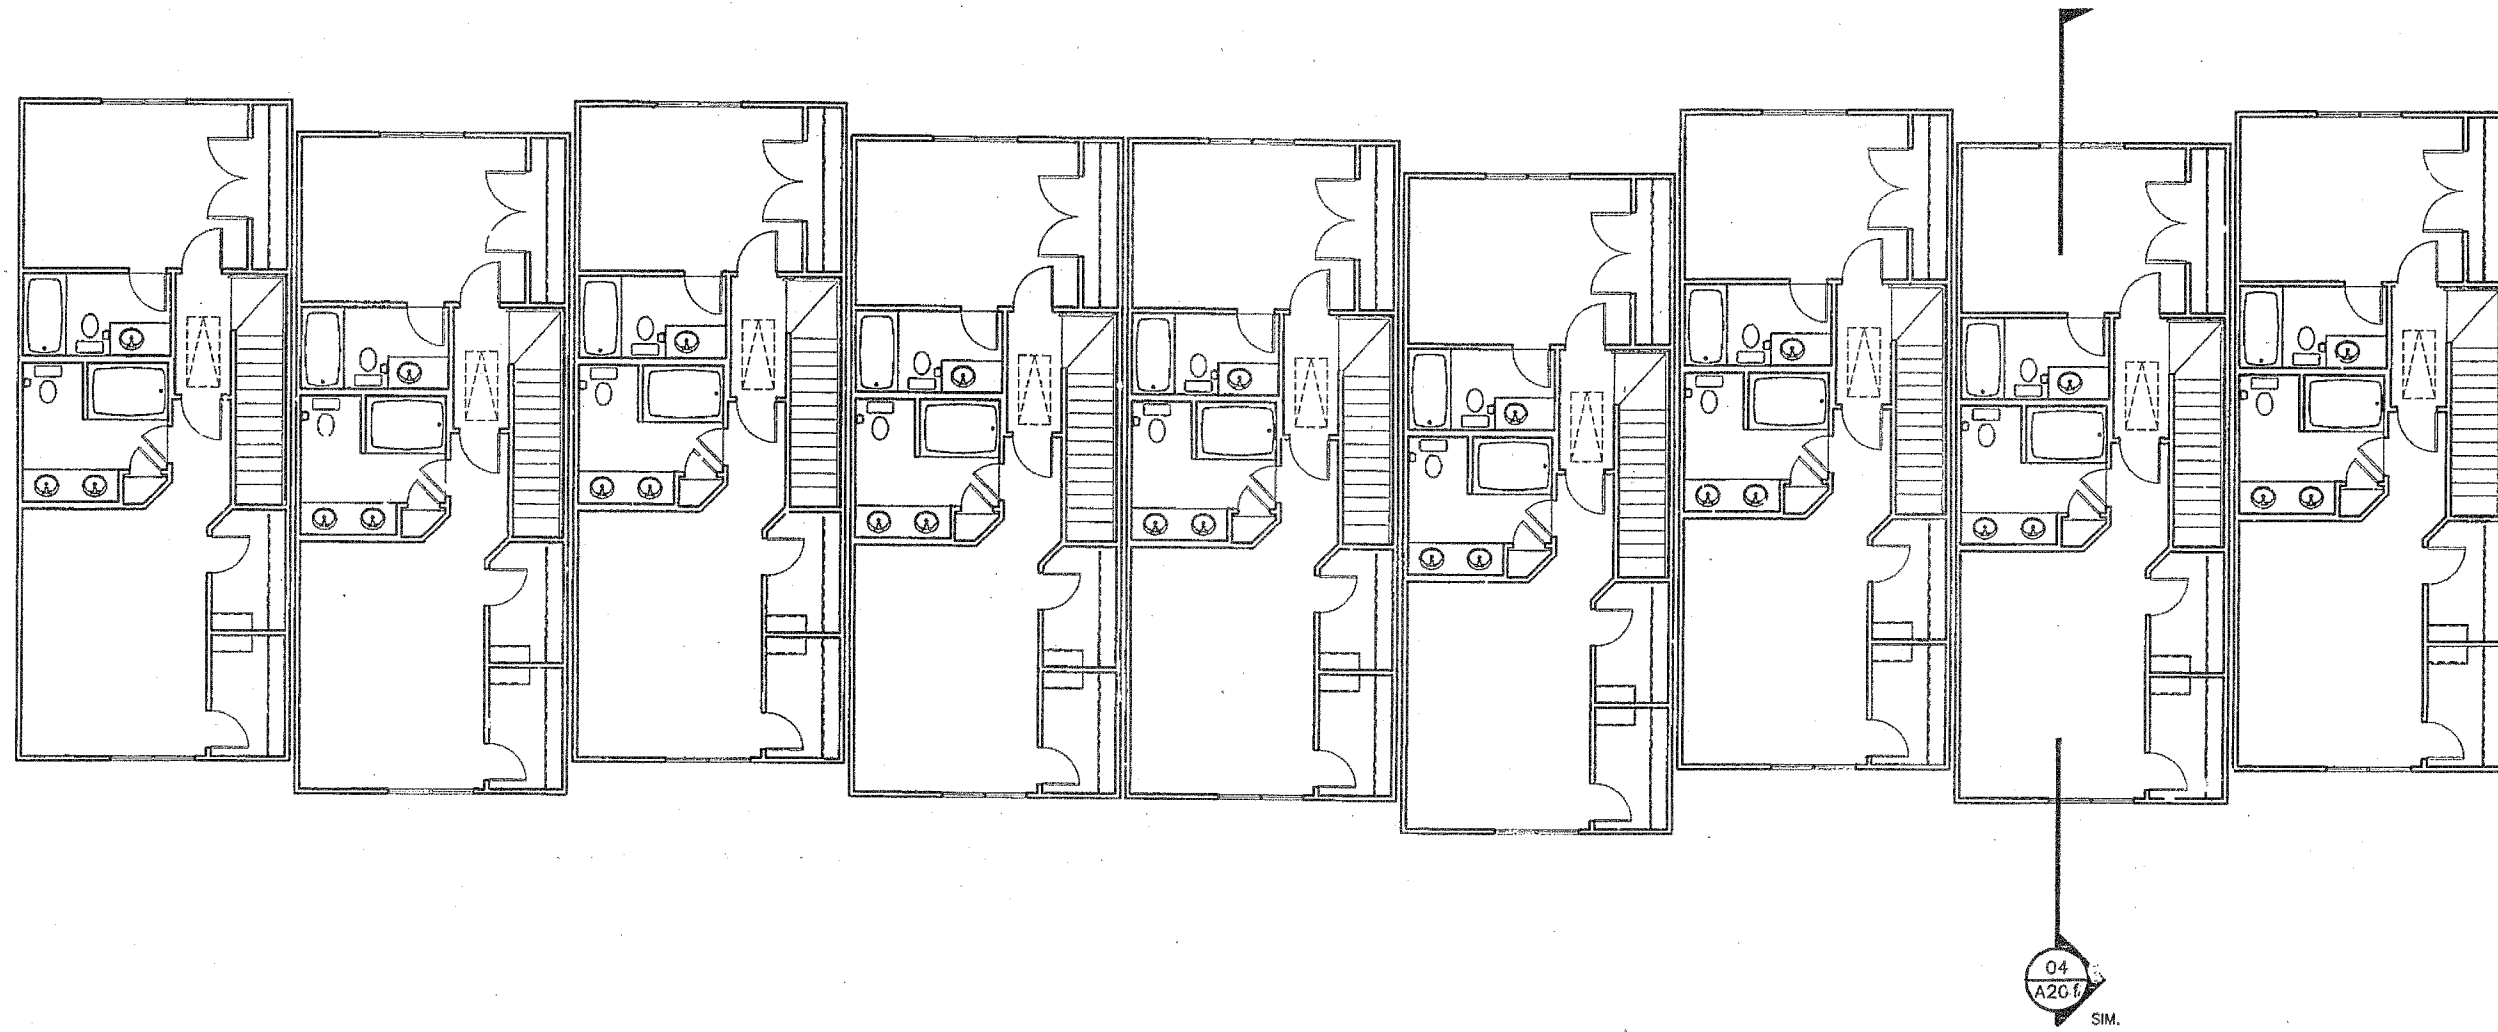

1

BUILDING TYPE I - THRID FLOOR PLAN

SCALE: 1/8" = 1'-0"

APPROVED
TOWN OF CARY
PROJ. NO. 05-SP-037-A
Approved by D.R.C. Date 10/15/05
Planning [Signature] Date 7-25
Engineering [Signature] Date 11-28-05

**SITE PLAN
SUBMITTAL**
NOT FOR CONSTRUCTION

PROJECT: 04114	DATE: 04.04.2005
REVISIONS:	DATE

DRAWN BY: _____
CHECKED BY: _____
BUILDING TYPE I
FLOOR PLANS

A101

Gateway Homes
Camden Townhomes
At Cary Park
Cary, North Carolina

**GATEWAY
HOMES**
11121 Carmel Commons Blvd.
Suite 260
Charlotte, NC 28226

JDAVISARCHITECTS
510 Glenwood Ave. Suite 2011 Raleigh, NC 27603 | Tel. 919.835.1100 | Fax. 919.835.1510

COMMON LAW COPYRIGHT AND OTHER PROPERTY RIGHTS IN THESE PLANS. THESE PLANS ARE NOT TO BE REPRODUCED, CHANGED OR COPIED IN ANY FORM OR MANNER WHATSOEVER, NOR ARE THEY TO BE ASSIGNED TO ANY THIRD PARTY WITHOUT FIRST OBTAINING THE EXPRESSED WRITTEN PERMISSION AND CONSENT OF