



2 BUILDING TYPE XI - SECOND FLOOR PLAN
SCALE: 1/8" = 1'-0"

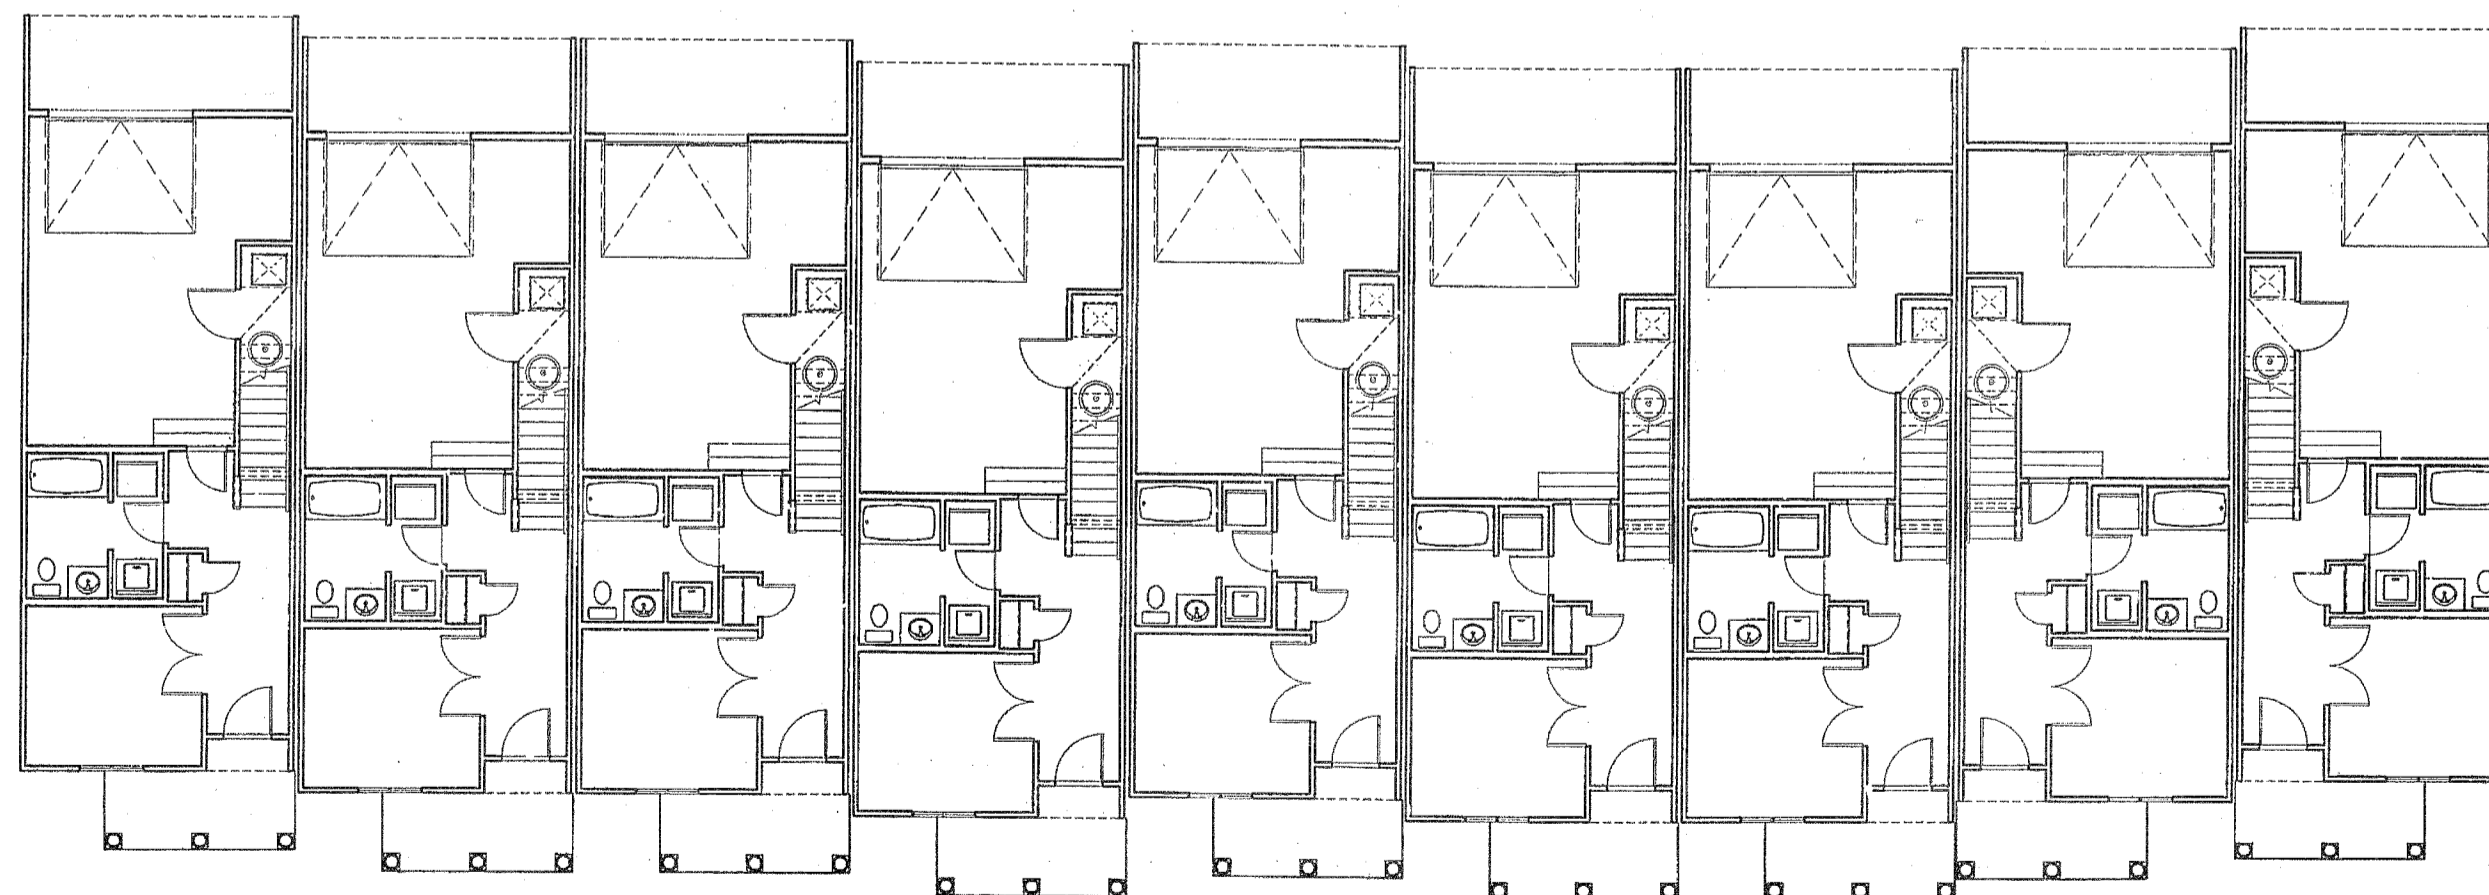

1 BUILDING TYPE XI - GROUND FLOOR PLAN
SCALE: 1/8" = 1'-0"

 

APPROVED
TOWN OF CARY
PROJ. NO. 05-SP-037-A
Approved by: *[Signature]* Date: 10/10/05
Planning Date: 10/10/05
Engineering Date: 11/23/05

DRAWN BY:
CHECKED BY:
BUILDING TYPE XI
FLOOR PLANS

A120

SITE PLAN
SUBMITTAL
NOT FOR CONSTRUCTION

PROJECT: 04114
DATE: 04.04.2005
REVISIONS: DATE

Gateway Homes
Camden Townhomes
At Cary Park
Cary, North Carolina

GATEWAY
HOMES
11121 Carmel Commons Blvd.
Suite 260
Charlotte, NC 28226

JDAVISARCHITECTS
510 Glenwood Ave. Suite 201 | Raleigh, NC 27603 | Tel. 919.835.1900 | Fax. 919.835.1910

COMMON LAW COPYRIGHT AND OTHER PROPERTY RIGHTS IN THESE PLANS, THESE PLANS ARE NOT TO BE REPRODUCED, CHANGED OR COPIED IN ANY FORM OR MANNER WHATSOEVER, WITHOUT THE WRITTEN PERMISSION AND CONSENT OF JDAVISARCHITECTS.