
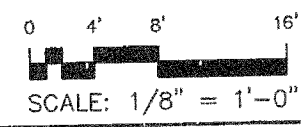


2 NOT USED

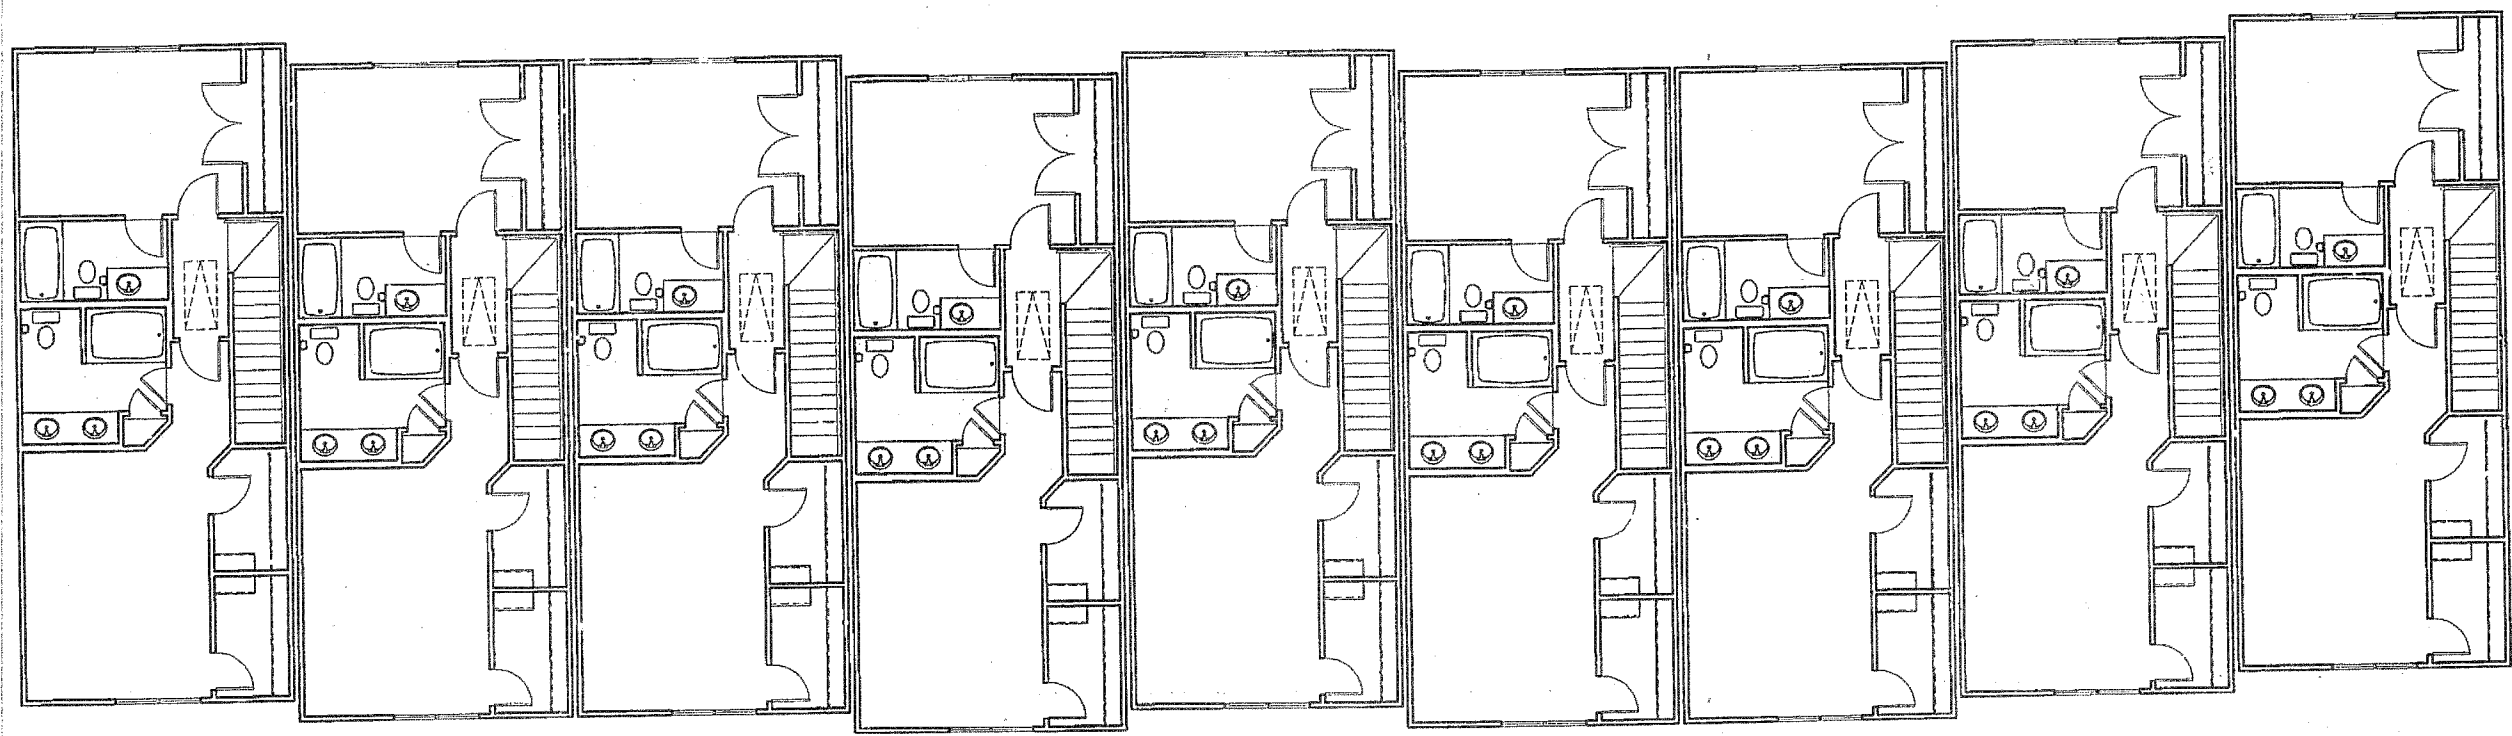

BUILDING TYPE XI - THIRD FLOOR PLAN

APPROVED
TOWN OF CARY
PROJ. NO. 05-SP-037-A
Approved by: *DZC* Date: 10/19/05
Planning *DZC* Date: 11-7-05
Engineering *LS* Date: 11-23-05

DRAWN BY:
CHECKED BY:
BUILDING TYPE XI
FLOOR PLANS

PROJECT: 04114
DATE: 04.04.2005
REVISIONS: DATE

SITE PLAN
SUBMITTAL
NOT FOR CONSTRUCTION

Gateway Homes
Camden Townhomes
At Cary Park
Cary, North Carolina

**GATEWAY
HOMES**
11121 Carmel Commons Blvd.
Suite 260
Charlotte, NC 28226

J DAVIS ARCHITECTS
910 Calwood Ave., Suite 201 | Raleigh, NC 27603 | Tel. 919.835.1000 | Fax. 919.835.1510

COMMON LAW COPYRIGHT AND OTHER PROPERTY RIGHTS IN THESE PLANS. THESE PLANS ARE NOT TO BE REPRODUCED, CHANGED OR COPIED IN ANY FORM OR MANNER WHATSOEVER, NOR ARE THEY TO BE ASSIGNED TO ANY THIRD PARTY WITHOUT PRIOR OBTAINING THE EXPRESS WRITTEN PERMISSION AND CONSENT OF: