
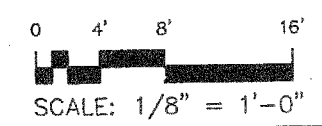


2 NOT USED

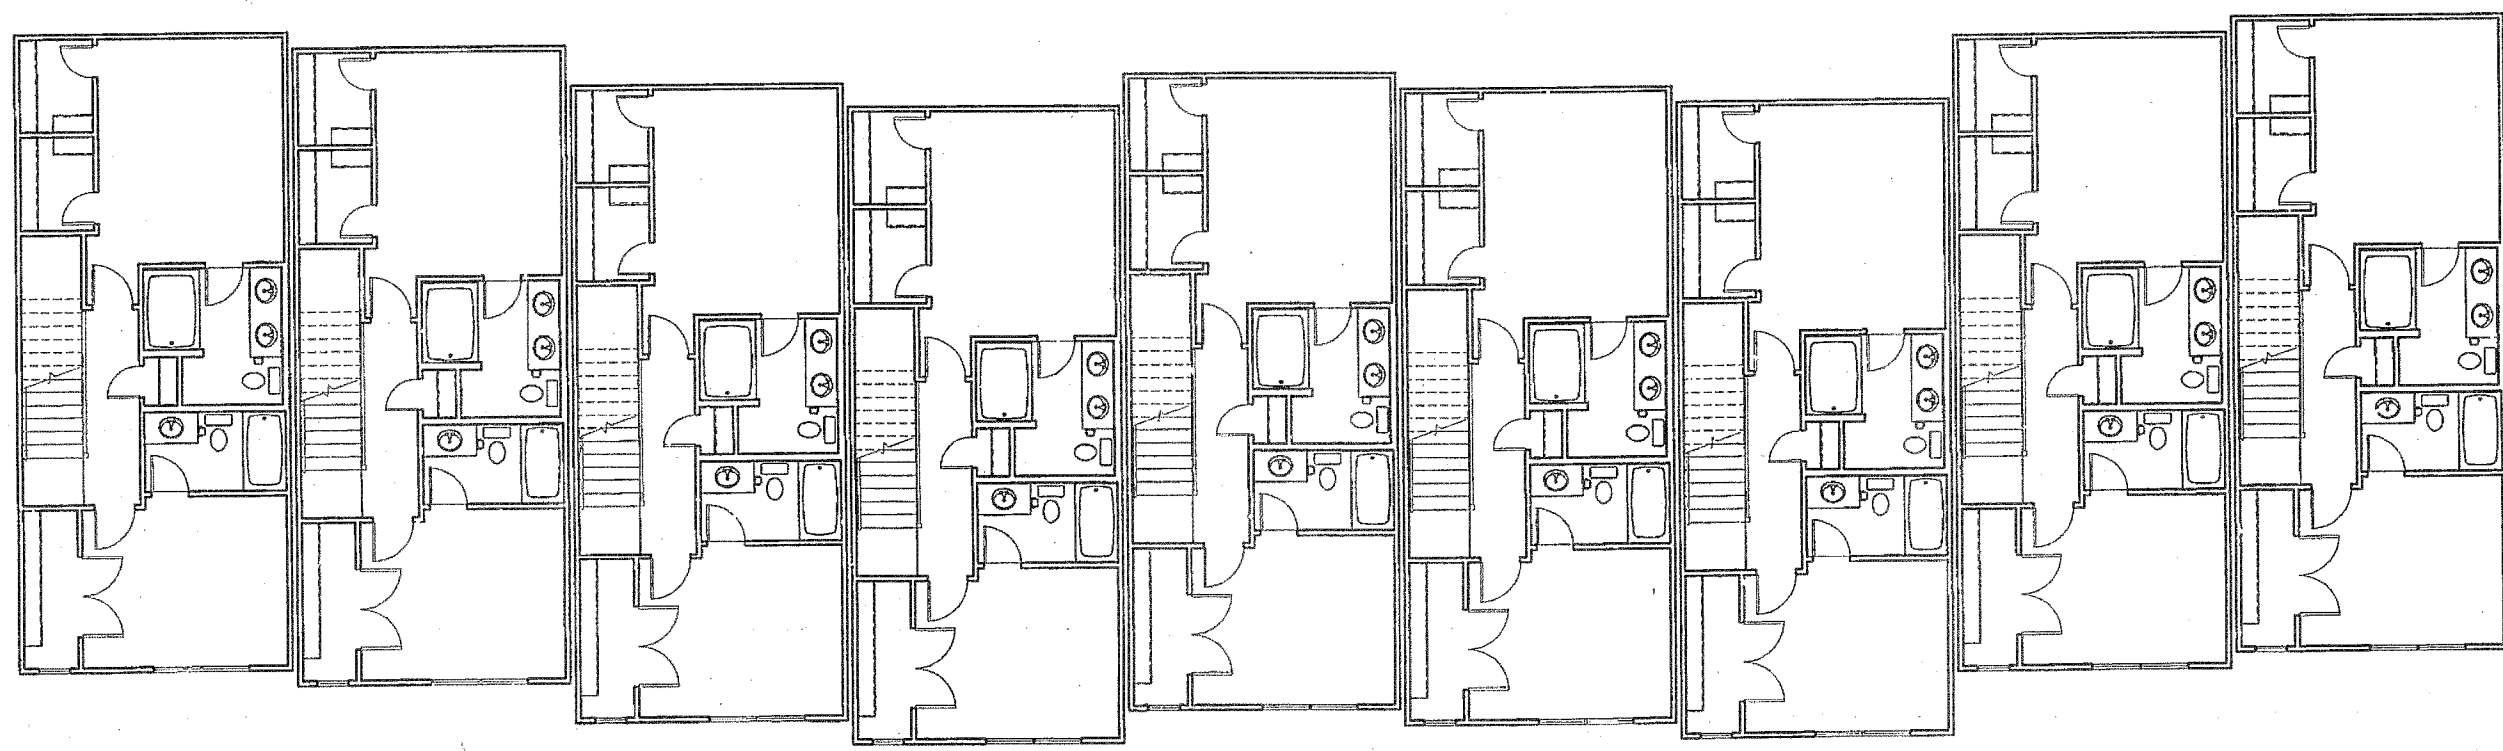

SCALE: 1/8" = 1'-0"

1 BUILDING TYPE XV - THIRD FLOOR PLAN

SCALE: 1/8" = 1'-0"

APPROVED  
TOWN OF CARY  
PROJ. NO. 05-SP-037-A  
Approved by: *[Signature]* Date: 10-10-05  
Planning: *[Signature]* Date: 11-27-05  
Engineering: *[Signature]* Date: 11-27-05

SITE PLAN  
SUBMITTAL  
NOT FOR CONSTRUCTION

PROJECT: 04114  
DATE: 04.04.2005  
REVISIONS: \_\_\_\_\_ DATE \_\_\_\_\_

DRAWN BY: \_\_\_\_\_  
CHECKED BY: \_\_\_\_\_  
BUILDING TYPE XV  
FLOOR PLANS

A131

Gateway Homes  
Camden Townhomes  
At Cary Park  
Cary, North Carolina

**GATEWAY  
HOMES**  
11121 Carmel Commons Blvd.  
Suite 260  
Charlotte, NC 28226

**J DAVIS ARCHITECTS**  
910 Glenwood Ave., Suite 201 | Raleigh, NC 27603 | Tel. 919.835.1000 | Fax. 919.835.1910

COMMON LAW COPYRIGHT AND OTHER PROPERTY RIGHTS IN THESE PLANS, THESE PLANS ARE NOT TO BE REPRODUCED, CHANGED OR COPIED IN ANY FORM OR MANNER WHATSOEVER, NOR ARE THEY TO BE ASSIGNED TO ANY THIRD PARTY WITHOUT FIRST OBTAINING THE EXPRESS WRITTEN PERMISSION AND CONSENT OF