


100
35
65
32.5

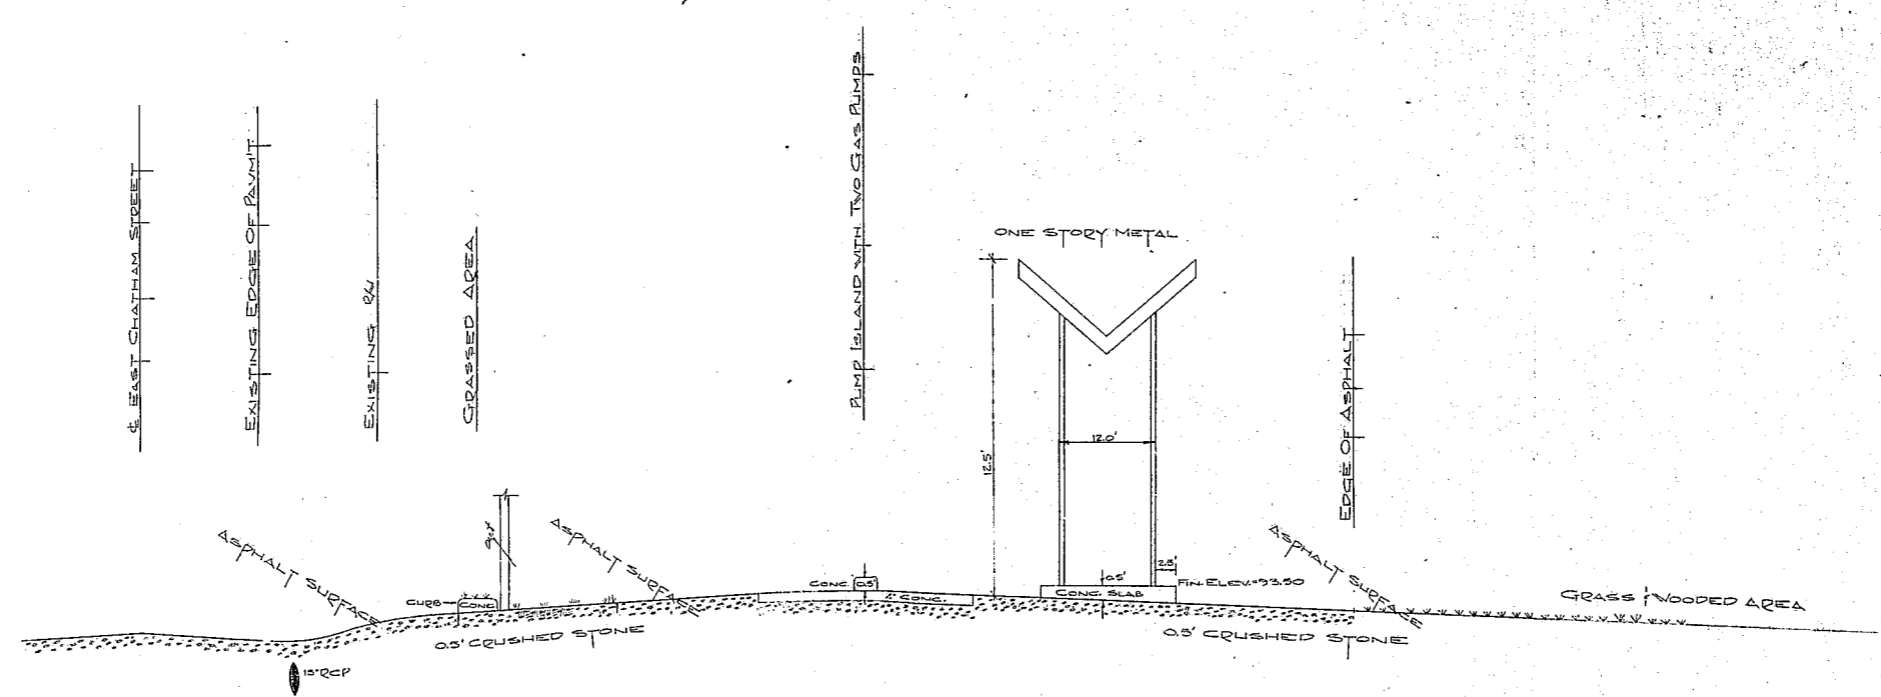

CROSS-SECTION THROUGH CENTER-LINE

SCALE: HORIZONTAL 1"=10'
VERTICLE 1"=3'

DATE 1/24/1972	SITE PLAN CAR SHOP, FOOD, DAIRY	SHEET
SCALE 1"=10'		
DRN. BY JPD	MOORE, GARDNER & ASSOCIATES, INC. CONSULTING ENGINEERS CARY, N. C.	OF 2
CHECKED BY JPD		
JOB NO. C-22-09		
PL. & BOOK & PAGE		2