


3: SCALE OVERLAY


09-MU-001/09-SP-041
 APPROVED
 TOWN OF CARY

Approved by	T.C.	Date	12/16/2009
Planning	K.A.L.	Date	1/6/2010
Engineering	S.S.	Date	1/6/2010

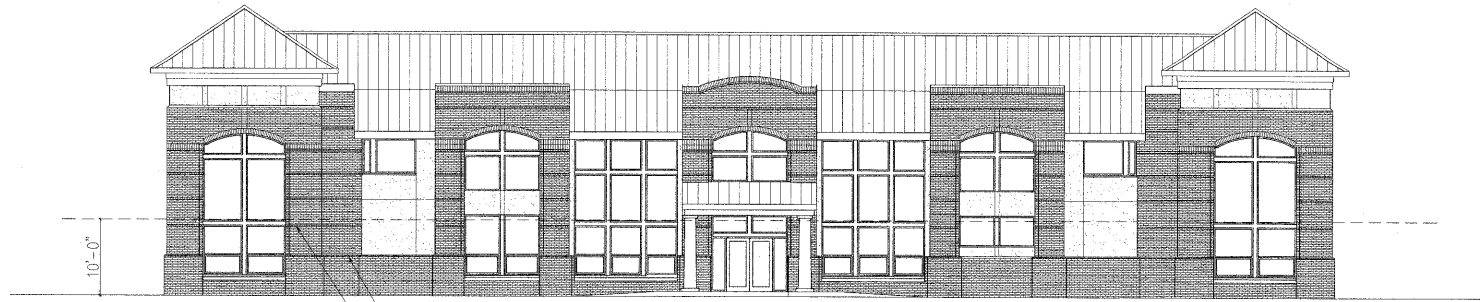

- 1: WATER TABLE BRICK - DETAIL LESS THAN 12" IN SCALE
- 2: BRICK ACCENT REVEAL - DETAIL LESS THAN 12" IN SCALE

FRONT ELEVATION
 SCALE: 1/8"=1'-0"

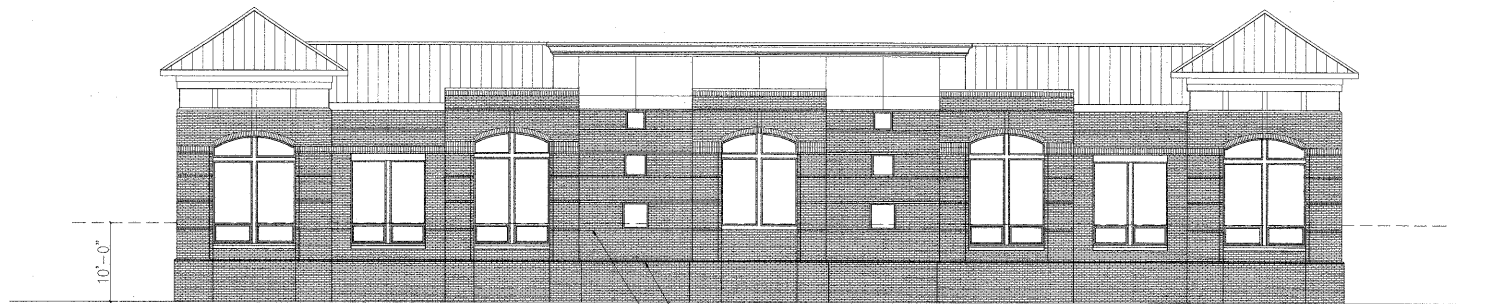

- 1: WATER TABLE BRICK - DETAIL LESS THAN 12" IN SCALE
- 2: BRICK ACCENT REVEAL - DETAIL LESS THAN 12" IN SCALE

REAR ELEVATION
 SCALE: 1/8"=1'-0"