



5: RHYTHM OVERLAY

09-MU-001/09-SP-041
APPROVED
TOWN OF CARY

Approved by: TC Date: 12/10/2009
Planning: KAL Date: 1/6/2010
Engineering: SS Date: 1/16/2010

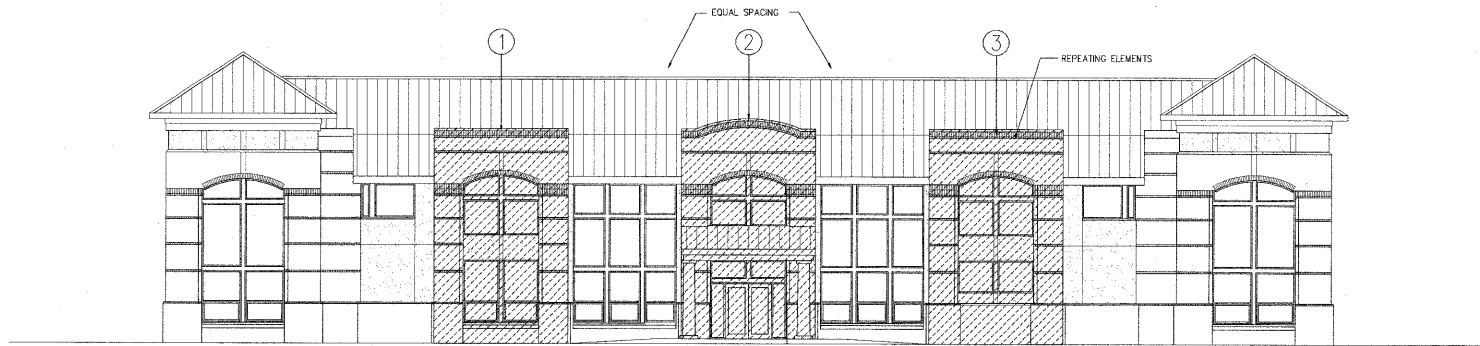

FRONT ELEVATION
SCALE: 1/8"=1'-0"

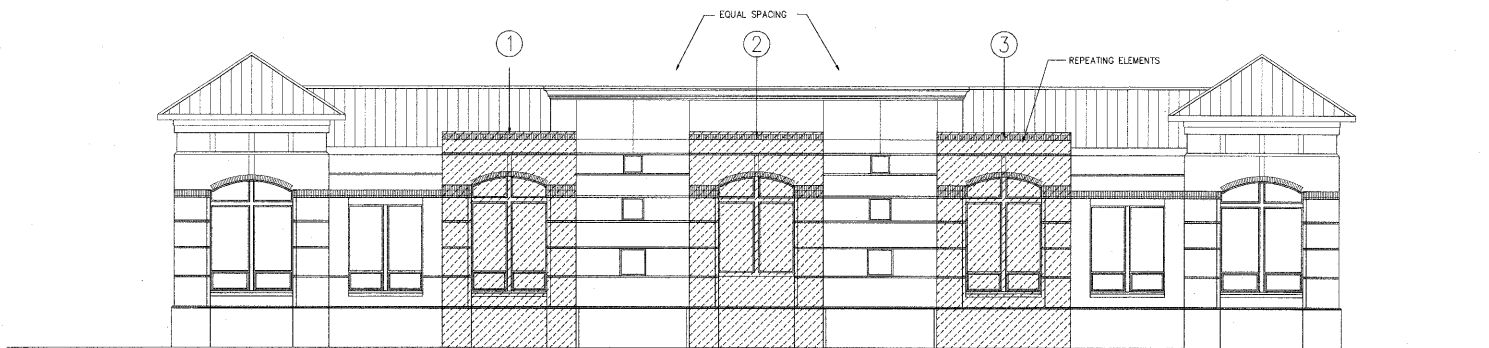

REAR ELEVATION
SCALE: 1/8"=1'-0"