



8: EXPRESSION OVERLAY

09-MU-001/09-SP-041
APPROVED
TOWN OF CARY

Approved by	TC	Date	12/10/2009
Planning	KAY	Date	11/6/2010
Engineering	SS	Date	1/6/2010

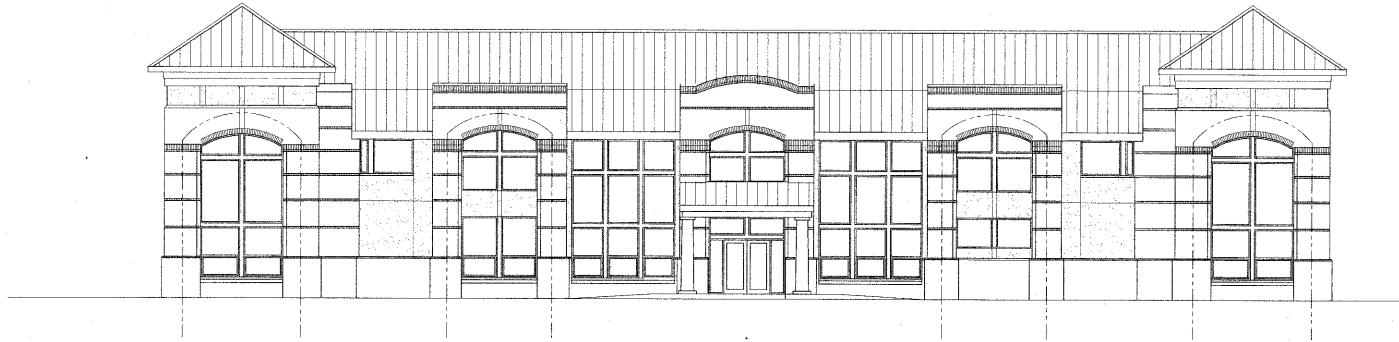

FRONT ELEVATION
SCALE: 1/8"=1'-0"

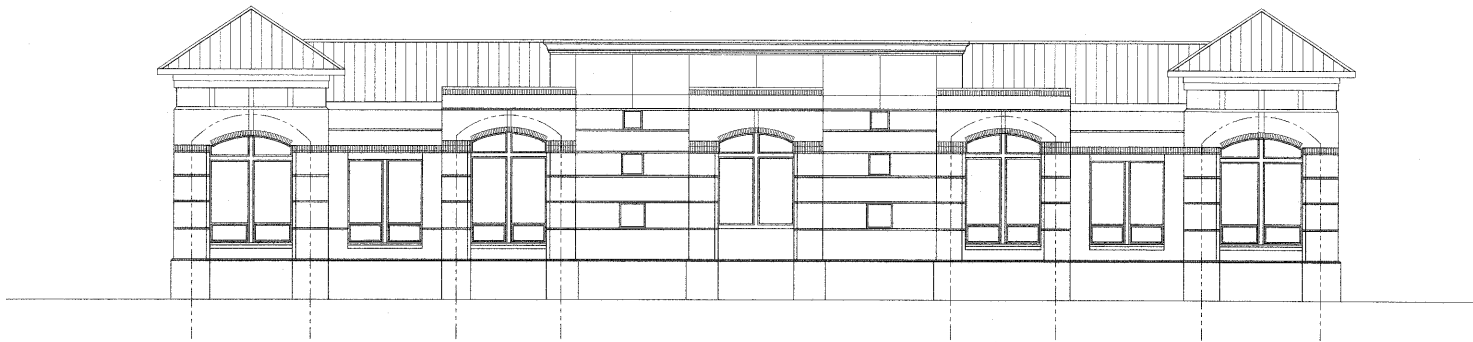

REAR ELEVATION
SCALE: 1/8"=1'-0"



CAROLINA LEGACY ALL-STARS BUILDING

CAROLINA LEGACY ALL-STARS BUILDING
125 QUARRYSTONE CIRCLE
CARY, NORTH CAROLINA