




Site Plan
Scale: 1" = 10'-0"

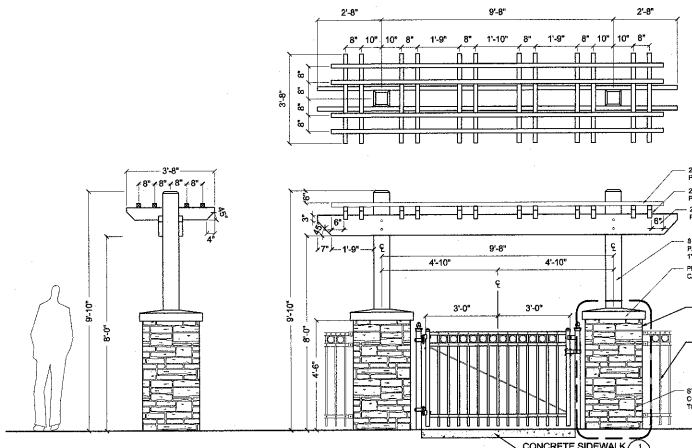


2. Pool Entry Trellis
Scale: 3/8" = 1'-0"

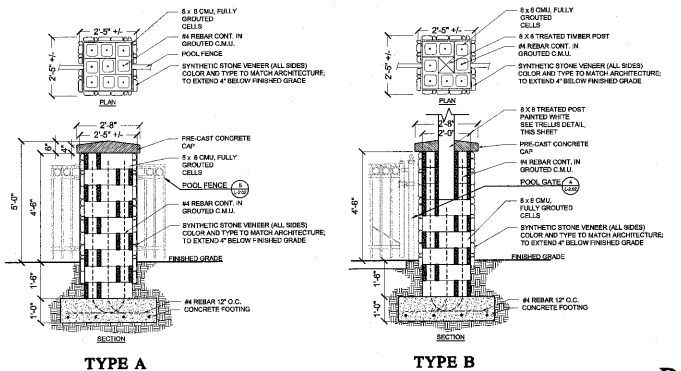

3. Pool Column
Scale: 3/8" = 1'-0"

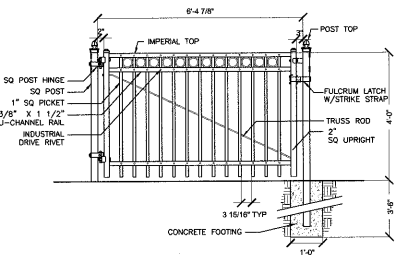

4. Pool Gate
Scale: 1/2" = 1'-0"

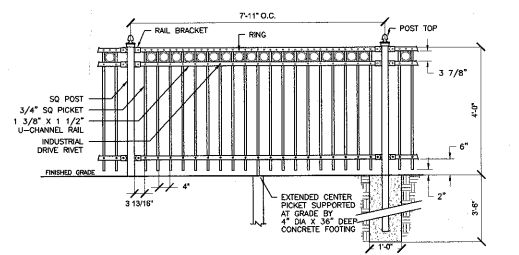


5. Pool Fence
Scale: 1/2" = 1'-0"

POOL FENCE AND GATE
MANUFACTURER: MASTER-HALCO
STYLE: IMPERIAL SINGLE SWING GATE
COLOR: BLACK
MODEL REFERENCE:: 6-5110R

CARY PROJECT NUMBER 05-SP-135
APPROVED
TOWN OF CARY

APPROVED BY: DEC DATE: 12-19-05
PLANNING: AL DATE: 1-25-06
ENGINEERING: TS DATE: 1-19-06

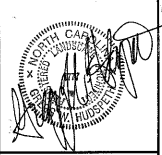

JOB NUMBER: 304019.00
DRAWN BY: FML
CHECKED BY: GH

Niles Bolton Associates, Inc.
One Buckhead Plaza
Three Road, NW
Suite 600
Atlanta, Georgia
404-385-7600
nba@nilesbolton.com

REVISIONS	DESCRIPTION
DATE	

This drawing is an instrument of service. In one shall retain the property of this landscape architect and no reproduction, publication or use in any way without the permission of the Landscape Architect.

Carolina Preserve
by DeWalt
AT AMBERLY
Cary, North Carolina

POOL ENLARGEMENT

L-2.01

DATE: 1/20/06

\\len\04\304013\cadd\2\W5\01: Set\N-2.01.dwg Plotted: Jan 04, 2006 - 8:25pm by ksep

RELEASED FOR CONSTRUCTION