

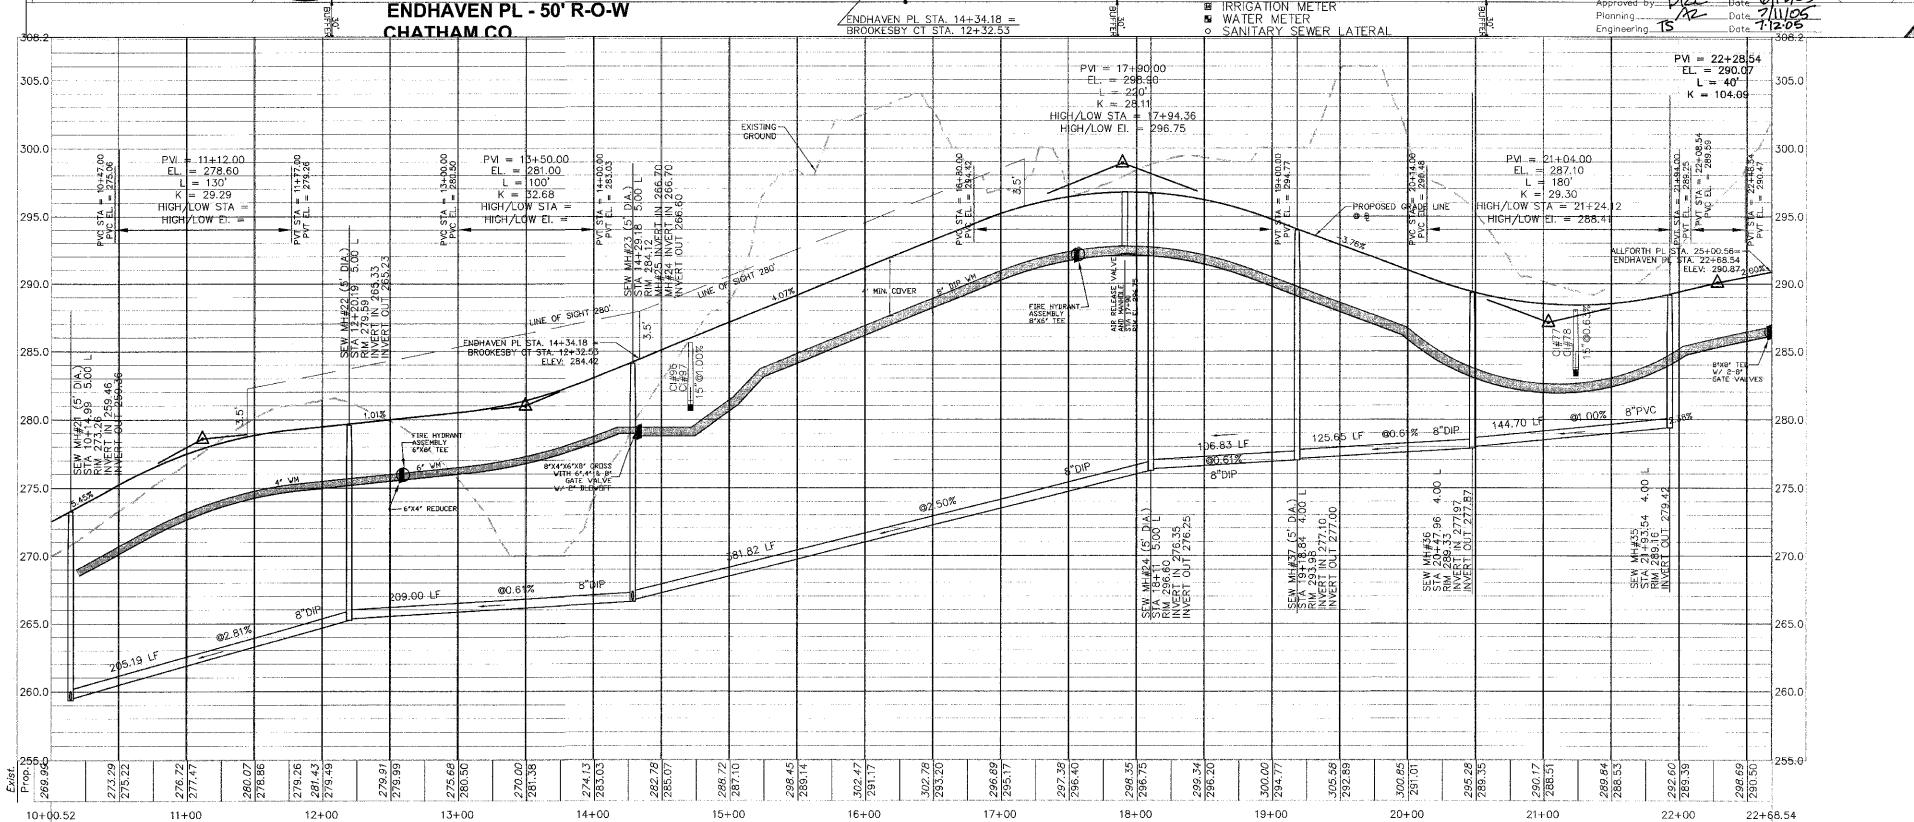


ENDHAVEN PL		
Tangent 1	Length: 870.27	Course: N 17-44-18 E
Curve 1	PI: 19+88.84	Delta: 50-44-57 LEFT
	DOC: 22-55-06	
	Tangent: 118.57	
	Length: 221.43	
	Radius: 250.00	
	Design Speed: 25 MPH	
Tangent 2	Length: 176.83	Course: N 33-00-39 W

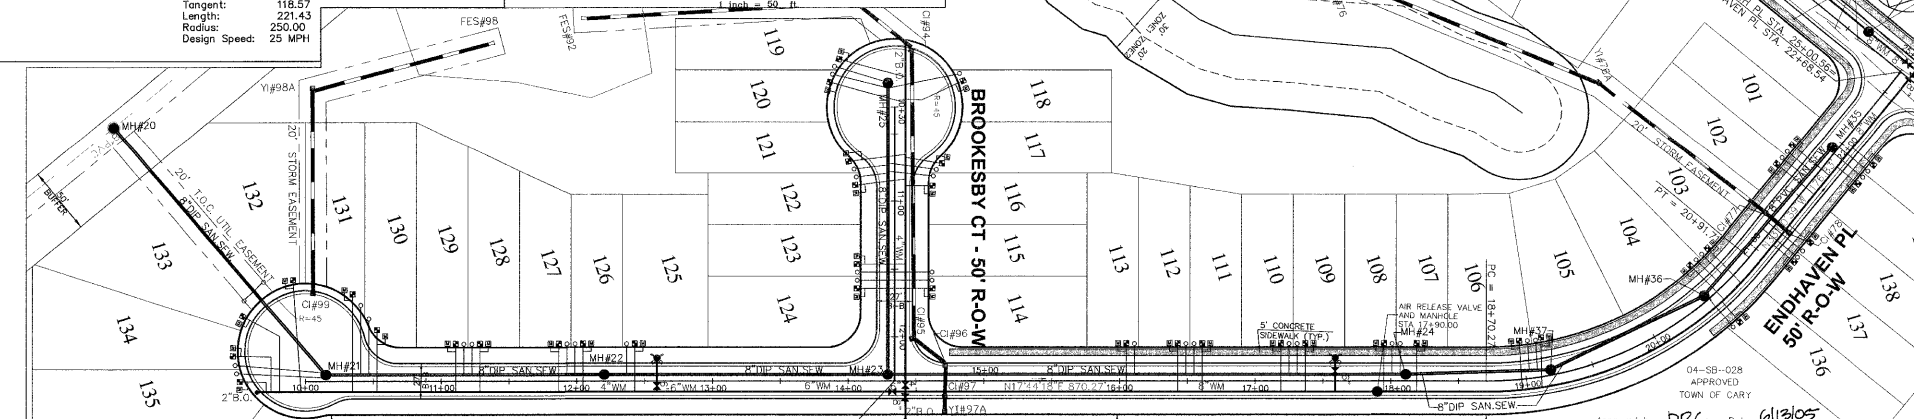

Approved by: *DRG* Date: 6/13/05
 Planning: *AE* Date: 7/11/05
 Engineering: *TS* Date: 12/05

CHAS. H. SELLS, INC.
 Consulting Engineers, Surveyors & Photogrammetrists
 15401 Westover Road
 Cary, NC 27513
 Tel: 919-678-1035
 Fax: 919-678-0206
 www.chashsells.com

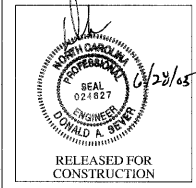

Carolina Preserve by
 Del Webb at Amberly
 Phase 1
 Cary, NC
 GS Carolina
 3412 1/2 Hillsborough St.
 Raleigh, NC 27607

REVISIONS	
PROJECT #:	01-4300
DATE:	6/25/05
DRAWN BY:	JE
CHECKED BY:	DS
ENDHAVEN PL PLAN AND PROFILE	
SHEET C3.6	

HORIZ. SCALE: 1" = 50'
 VERT. SCALE: 1" = 5'

C:\Projects\Sells_Hogpen\04-4097_Amberly_AK\Drawings\04-4300_DRAWING\01-4300-01.dwg, Emburse: D:\C21.6_6/25/2005_8:47:48 PM