




1. Wall Column
Scale: 1/2" = 1'-0"

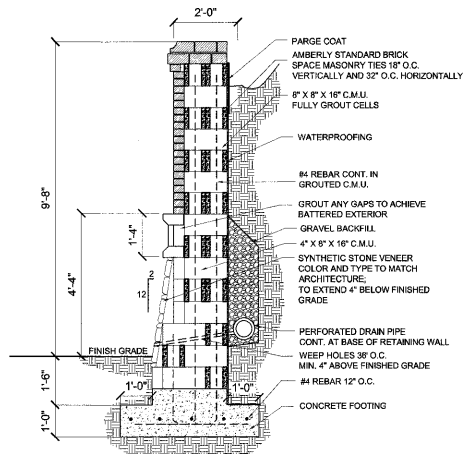

2. High Masonry Wall
Scale: 1/2" = 1'-0"

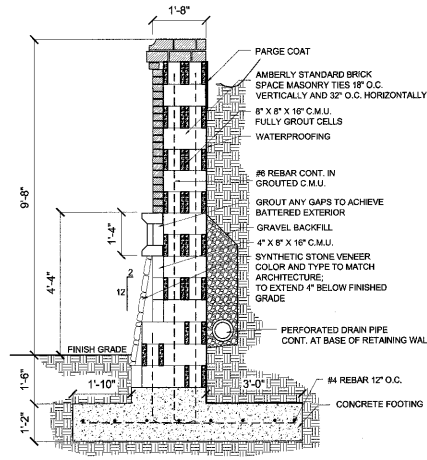

3. Sign Panel Column
Scale: 1/2" = 1'-0"

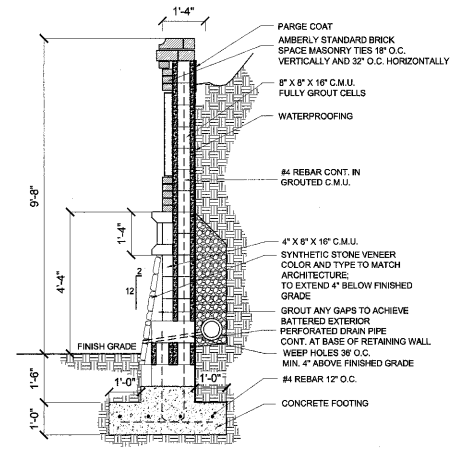

4. Sign Panel Wall
Scale: 1/2" = 1'-0"

BRICK:
GENERAL SHALE BRICK
OLD YORKTOWN (O/S TUMBLED)
MORTAR: BRIXMENT TYPE S
GRAY MORTAR
COLOR ADDITIVE CM613


ALL BRICK AND PRE-CAST UNITS:
CUSTOM BRICK COMPANY
SHOWROOM:
1613 OLD LOUISBURG ROAD
RALEIGH, NC 27604
MAILING ADDRESS:
P.O. BOX 6245
RALEIGH, NC 27628
(919)832.2804

CONTACT:
STEVE FRAZIER
MOBILE: (919)422.9001
steve.frazier@custombrick.com


SYNTHETIC STONE VENEER:
TYPE: FIELDSTONE
PATTERN: FIELDLEDGE
COLOR: MESETA
EL DORADO STONE, LLC
1370 GRAND AVENUE, BUILDING B
SAN MARCOS, CA 92073

CONTACT:
ROB POITEVENT
MOBILE: (770)846.9929
VINTAGEROB@YAHOO.COM
GRANITE VENEER (WATER FALL):
TYPE: ROUGH-HEWN GRANITE
PATTERN: RUNNING BOND
COLOR: GEORGIA GRAY
NORTH CAROLINA GRANITE CORP.
151 GRANITE QUARRY TRAIL
MOUNT AIRY, NC 27030
CONTACT:
REVEL YOUNG
(336)786-2643


NOTE:
ALL DETAILS APPLY TO WALLS ON BOTH SIDES OF ENTRY;
FREESTANDING WALL SECTIONS WILL PROVIDE IDENTICAL FINISHES ON
BACK SIDE AS ROAD SIDE; FINISHES ON BACK SIDE OF WALL SECTIONS
SHALL CONTINUE TO MINIMUM 4" BELOW FINISHED GRADE.
SEE DETAIL BELOW FOR TYPICAL FREESTANDING WALL FINISHES.

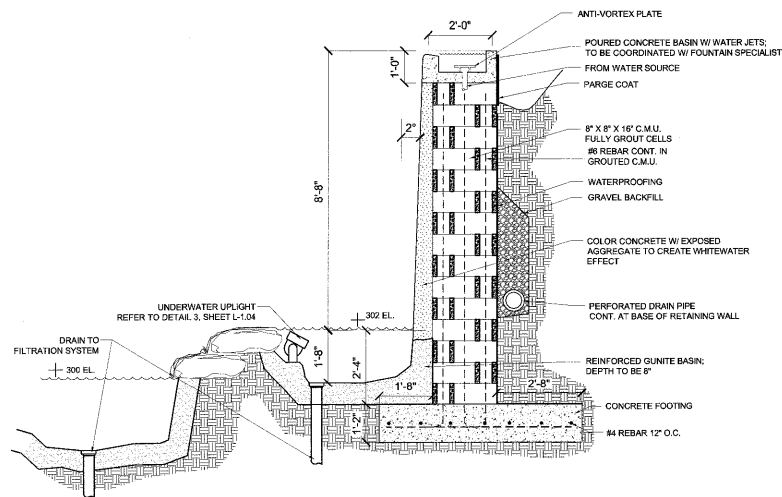

5. Water Wall
Scale: 1/2" = 1'-0"

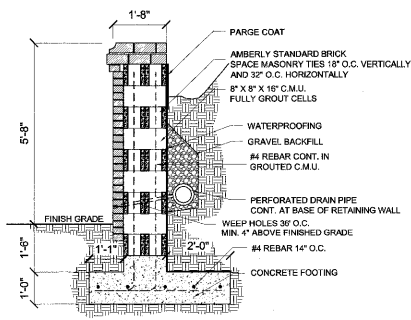

6. Low Masonry Wall
Scale: 1/2" = 1'-0"

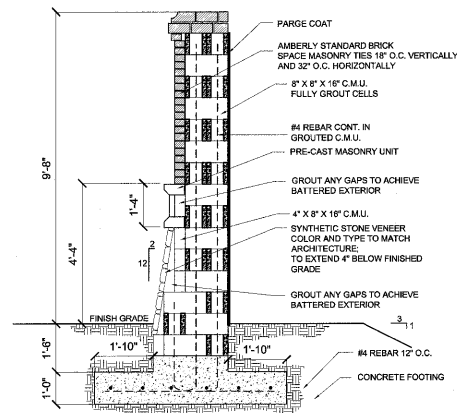

7. Free-Standing Masonry Wall
Scale: 1/2" = 1'-0"



JOB NUMBER: 30423.00
DRAWN BY: FML
CHECKED BY: GH

Niles Bolton Associates, Inc.

One Buckhead Plaza
3000 Peachtree Road, NW
Suite 600
Atlanta, Georgia
404-365-7800
404-365-7810
nba@nilesbolton.com



REVISIONS
DATE DESCRIPTION

This drawing is an instrument of service, it and all remains the property of the Landscape Architects and shall not be reproduced, published or used in any way without the permission of the Landscape Architects.

Carolina Preserve
by *Del Webb*
A T A M B E R L Y
Cary, North Carolina

SITE DETAILS

CARY PROJECT NUMBER 05-SP-118
APPROVED
TOWN OF CARY

APPROVED BY *DRC* DATE 10-31-05
PLANNING *2005* DATE 11-23-05
ENGINEERING *2005* DATE 11-28-05

L-1.03

DATE: 11/28/05