

CARY ACADEMY FIELD HOUSE

Cary, North Carolina

Owner
Cary Academy
1500 North Harrison Avenue
Cary, NC 27513
919-677-3873

Architect
RATIO Architects, Inc.
135 E. Martin Street, Suite 101
Raleigh, North Carolina 27601
919-821-0805

Structural Engineer
LHC Structural Engineers
1331 Sunday Drive, Suite 121
Raleigh, NC 27607
919-832-5587

Plumbing, Mechanical, Electrical Engineer
The Wooten Company
120 North Boylan Avenue
Raleigh, NC 27603
919-828-0531

Landscape Architect
McNeely Associates
5501 McNeely Drive
Raleigh, NC 27612
919-782-9677


SITE PLAN-REV TO 06-SP-006 CONSTRUCTION DOCUMENTS

REISSUE

CHECKED BY

APPROVED BY



PROJECT NO.
13004.000

 COPYRIGHT NOTICE: THIS ARCHITECTURAL AND ENGINEERING DRAWING IS GIVEN IN CONFIDENCE AND SHALL BE USED ONLY PURSUANT TO THE AGREEMENT WITH RATIO ARCHITECTS, INC. NO OTHER USE, DISSEMINATION OR DUPLICATION MAY BE MADE WITHOUT PRIOR WRITTEN CONSENT OF RATIO ARCHITECTS, INC. ALL COMMON LAW RIGHTS OF COPYRIGHT AND OTHERWISE ARE HEREBY SPECIFICALLY RESERVED.

RATIO
SHEET TITLE
FLOOR PLANS

SHEET NUMBER

A-101

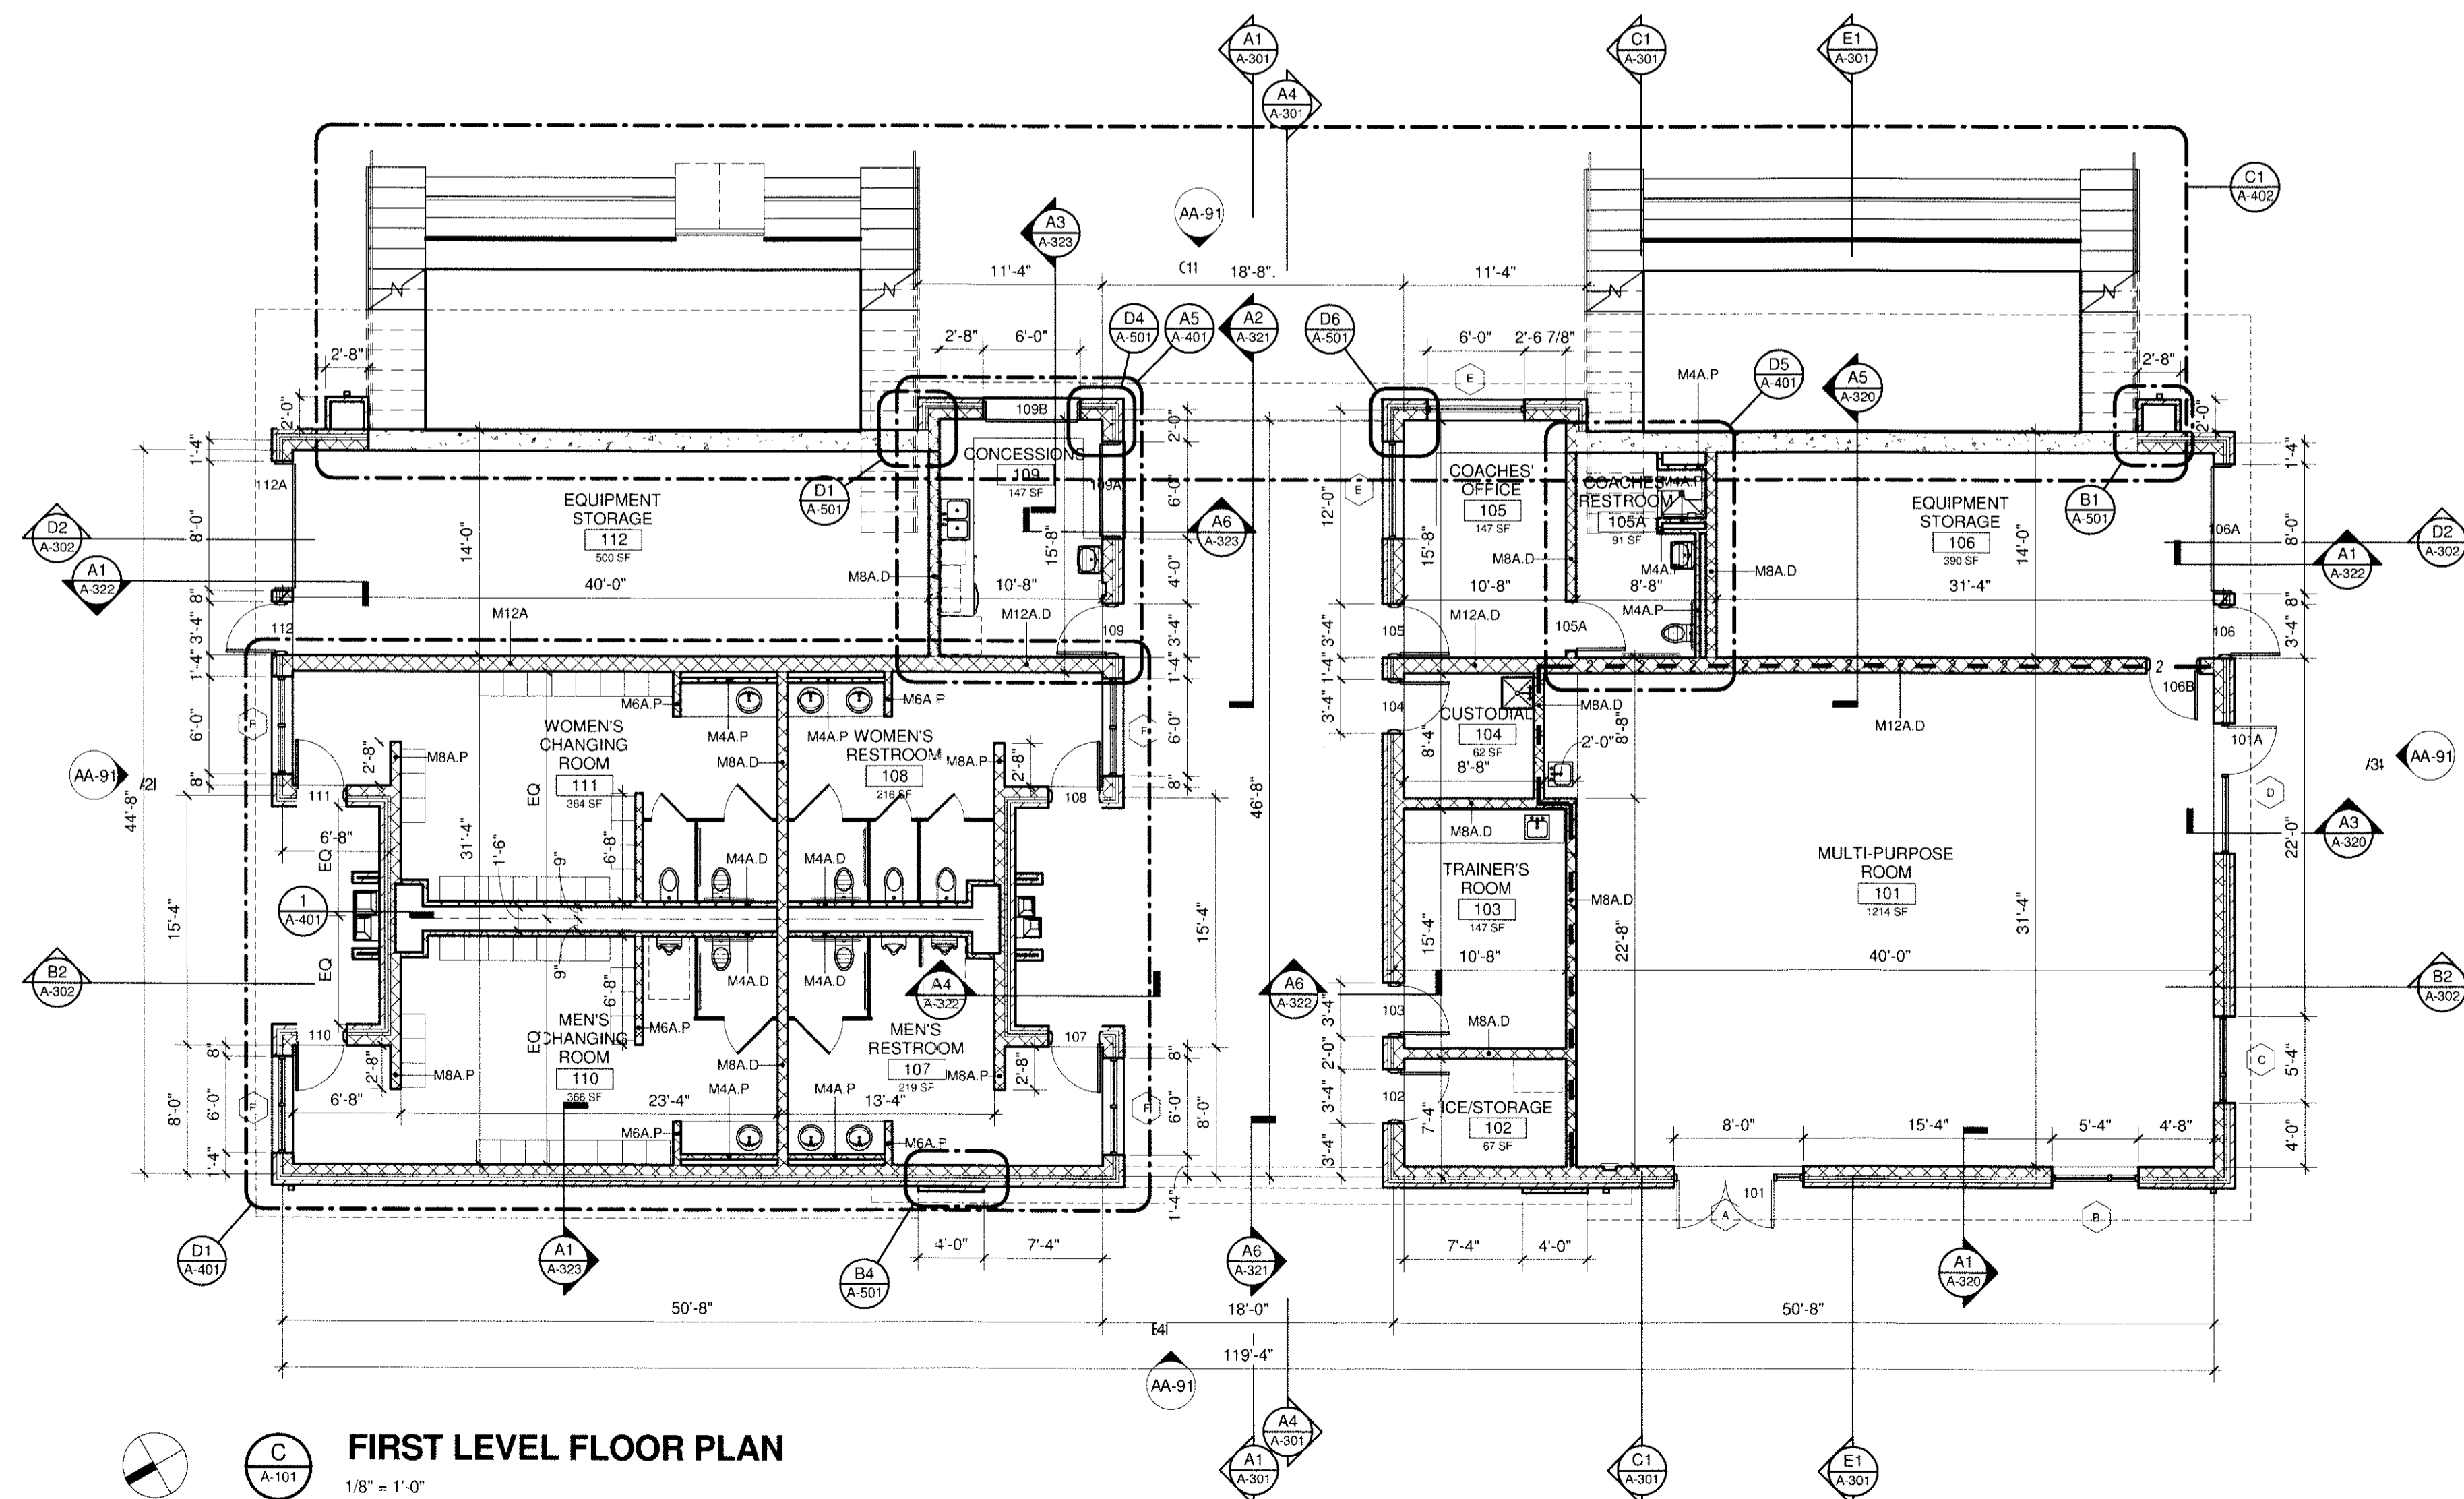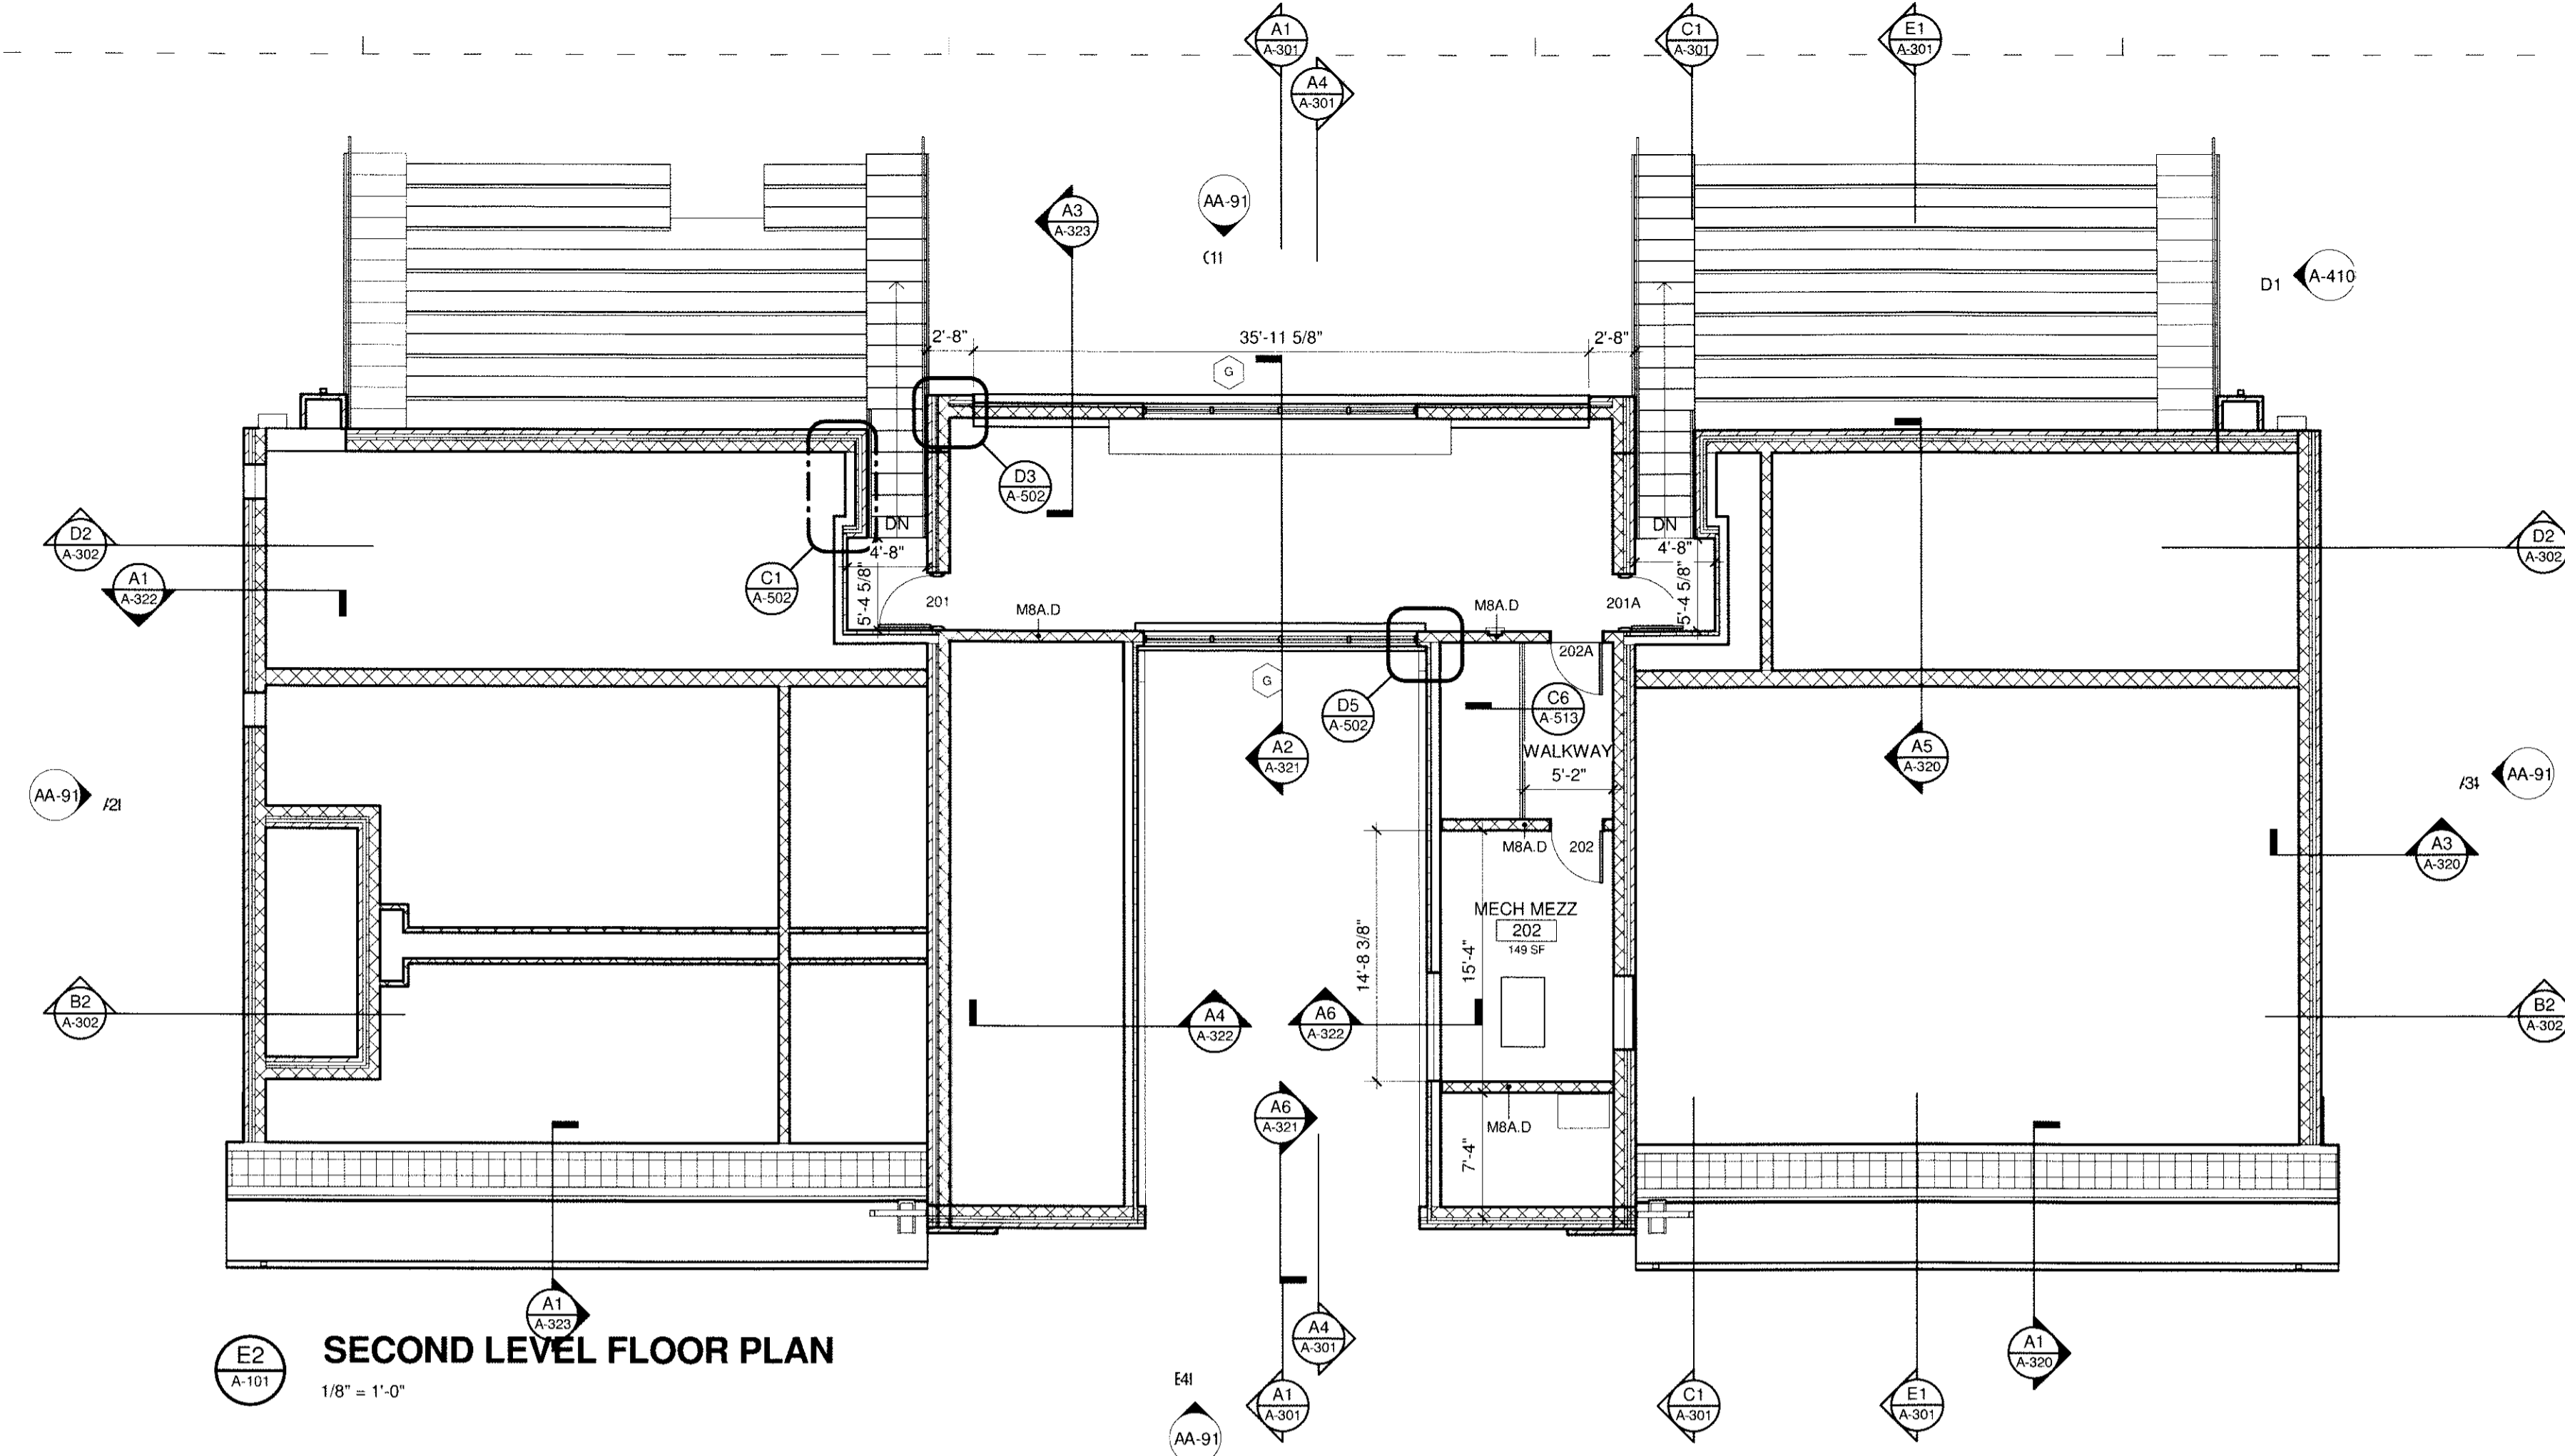

14-SP-013
HTEP: N/A
Approved by the Town of Cary
Development Review Committee
Planner: *KAH* Date: *8/14/2014*

3/28/2014 4:41:59 PM