


NORTH ELEVATION

SCALE: 1/4" = 1'-0"

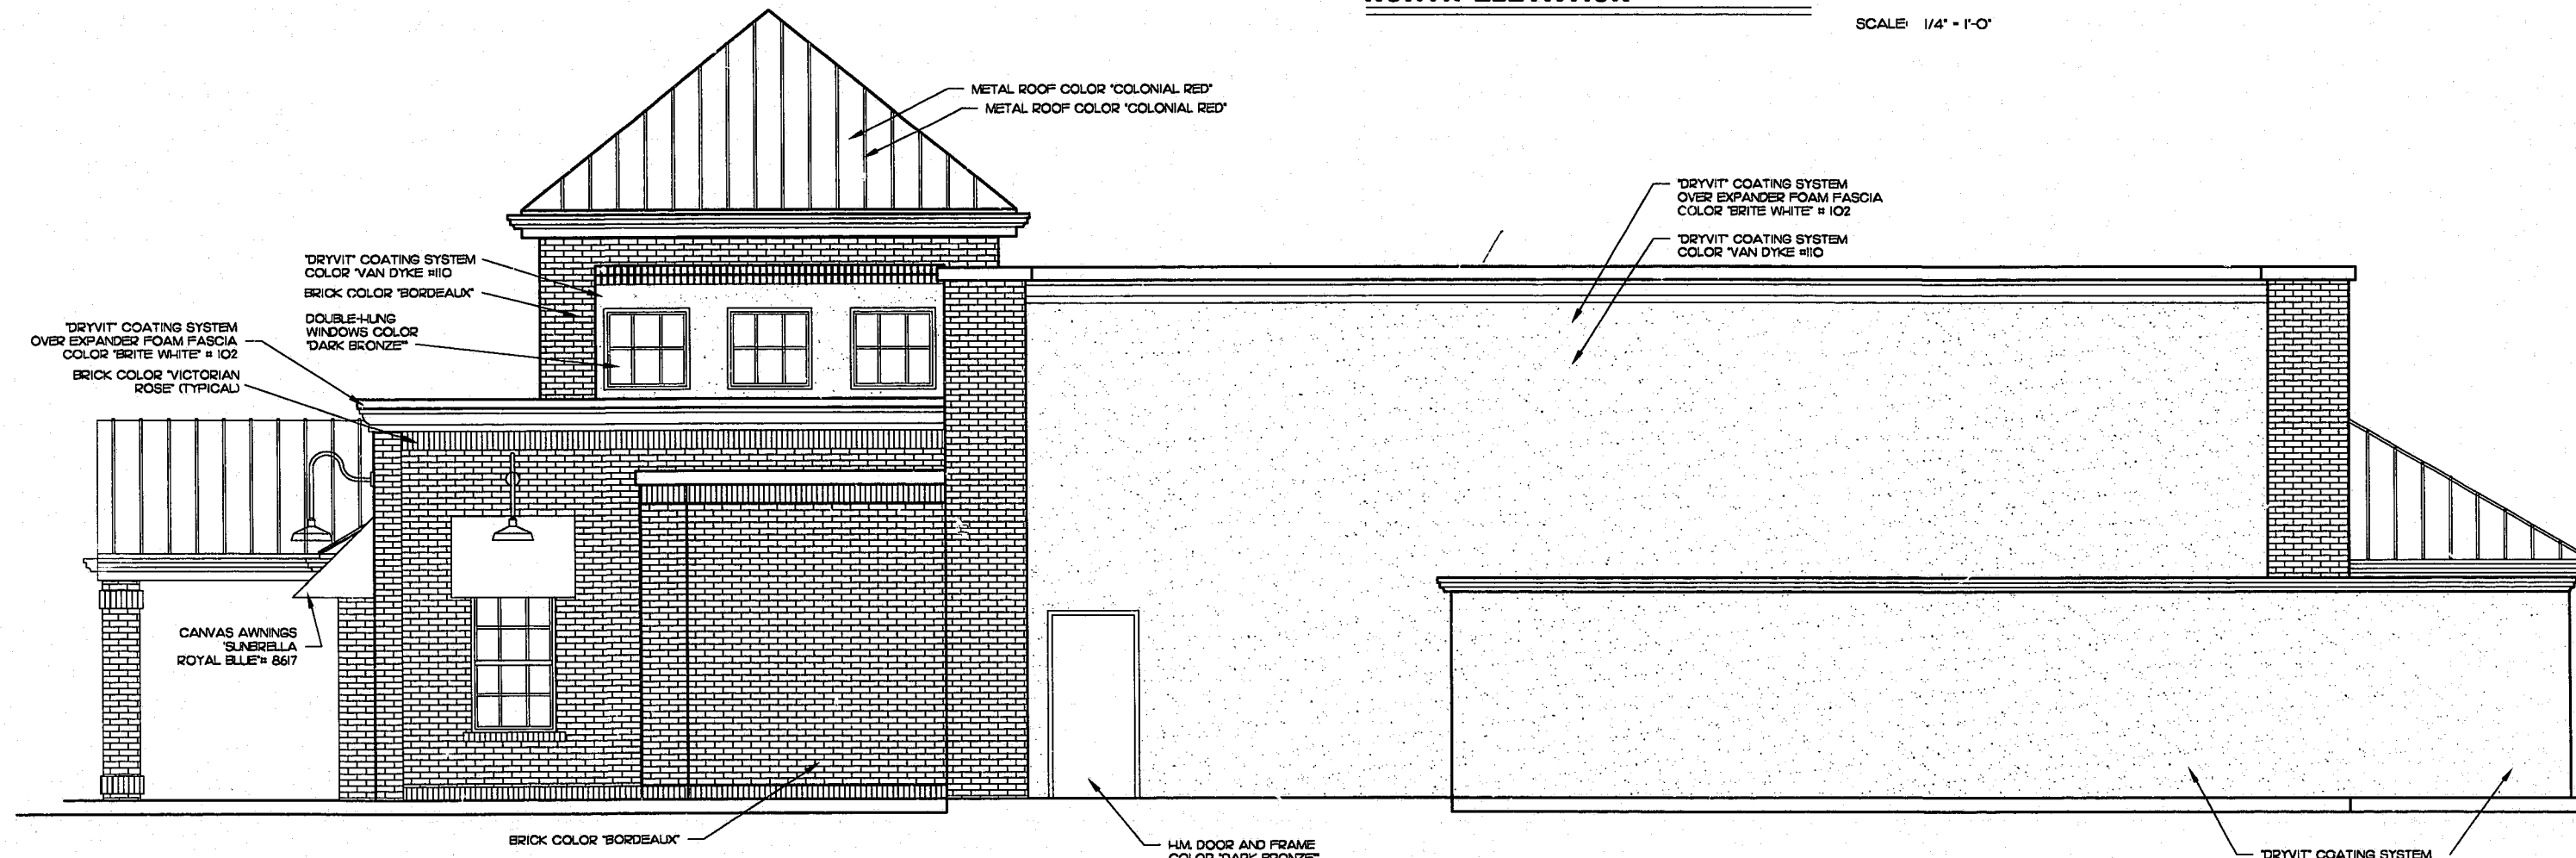

SOUTH ELEVATION

SCALE: 1/4" = 1'-0"

Date	No.	Revision	By
ELEVATIONS			
Project: CARY ALE HOUSE			
Location: CENTRUM PLAZA CARY, N.C.			
MASTER PLAN INC.			Drawn by: J.A.D.
JOHN DURANKO - ARCHITECT 214 SOUTHERN BOULEVARD WEST PALM BEACH, FL. 561 659-2092			Scale: 1/4" = 1'
ALL DIMENSIONS MUST BE VERIFIED BY CONTRACTOR AND ARCHITECT OF ANY DISCREPANCIES BEFORE PROCEEDING WITH THE WORK.			Date: 5/16/01
LICENSE # AR 001668			File no.: -
			SHEET NO: A-5
			of 3 shts.