


WEST FRONT ELEVATION

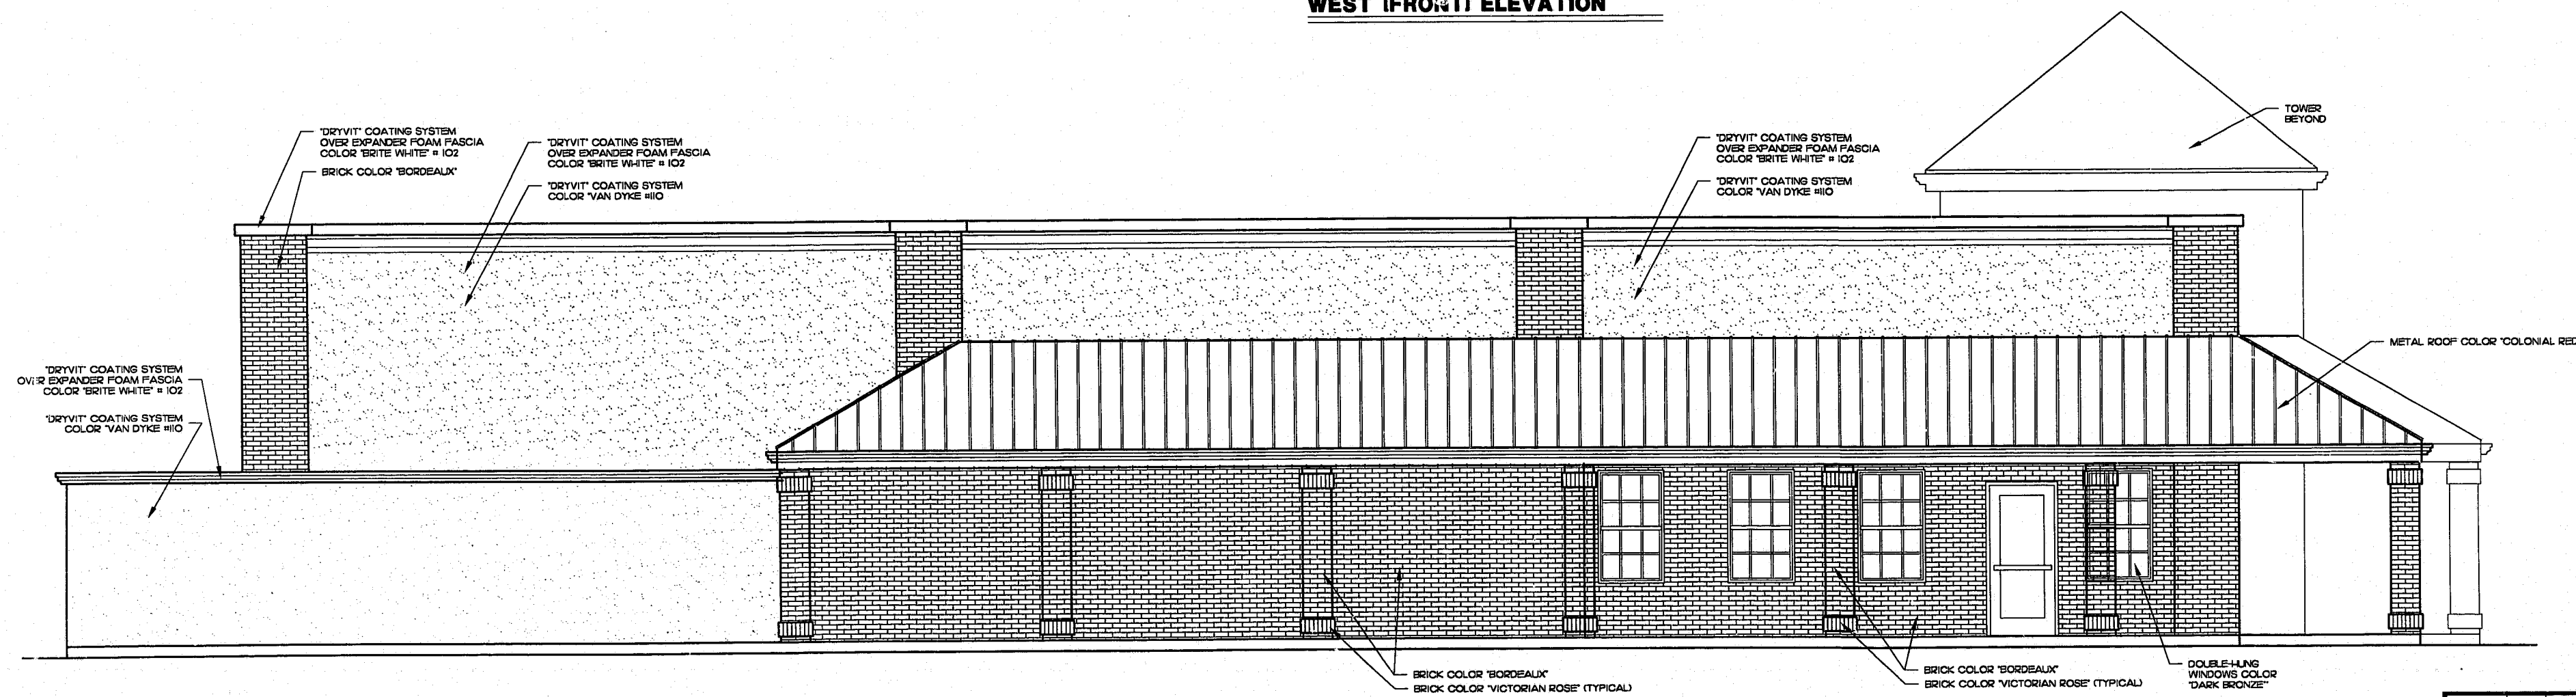

EAST REAR ELEVATION

SCALE: 1/4" = 1'-0"

Date	No.	Revision	By
ELEVATIONS			
Project CARY ALE HOUSE			
Location CENTRUM PLAZA CARY, N.C.			
MASTER PLAN INC. JOHN DURANKO - ARCHITECT 214 SOUTHERN BOULEVARD WEST PALM BEACH, FL. 33411-2092			Drawn by J.A.D. Scale 1/4" = 1' Date 5/16/01 File no. - SHEET NO A-4 of 3 sheets.
<small>ALL DIMENSIONS MUST BE VERIFIED BY CONTRACTOR AND ARCHITECT MUST BE NOTIFIED OF ANY DISCREPANCIES BEFORE PROCEEDING WITH THE WORK.</small>			
<small>LICENSE # AR 011849</small>			