

NOTE: SEE SITE PLAN SP-1

NOTES: 1. GRADING, SHAPING, CONC. SIDEWALK
 2. GRADING, SHAPING, BASE, CURB & GUTTER FOR ROAD


REVISIONS
 1. ADDED CONSTRUCTION NOTES 2/18/79

SITE PLAN - SOIL EROSION & SEDIMENT CONTROL

SCALE 1" = 30' ; CONTOUR INTERVAL 1'

MARK/STEP	DESCRIPTION OF WORK	REMARKS	INSPECTION REQUIRED
1	ACQUIRE GRADING PERMIT (NO CHARGE)		YES - CARY
2	PROCEED WITH EARTHWORK.	SEE FINAL CONTOURS	NO
3	CONSTRUCT TEMPORARY SEDIMENT DAM W/ DEPRESSION & HAY BALES.	SEE DETAILS	YES - CARY
4	PLACE TEMPORARY HAY BALES AS INDICATED ON PLANS.	SEE DETAILS	YES - CARY
5	STABILIZE DRAINAGE AREA WITH PERMANENT GRASS.	APPROX. 1.14 ACRES	NO
6	CONSTRUCT BUILDINGS	SEE PLANS	YES - CARY
7	PLACE ADDITIONAL PARKING AREA AS SHOWN.	REMOVE PARKING AREA	NO
8	REMOVE ITEMS 3 & 4. STABILIZE AND SEED THIS AREA.	REMOVE SEDIMENT	NO
9	STABILIZE AREA WITH GRASS SEED. HEAD TO NEW BUILDING CONSTRUCTION		NO
10	COVER WITH "MULCHNET", SECURE W/ 6 GAGE 12" LONG WIRE STAPLES		NO

NOTE: REMOVAL OF TEMPORARY SEDIMENT CONTROL DEVICES WILL BE REQUIRED ON GRASS STABILIZATION OF ALL SURROUNDING SOIL.

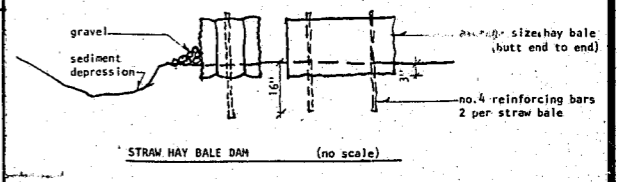

LEGEND OF SYMBOLS

- Existing Contour
- Final Contour
- Approx. Disturbance Limit Line & Disturbed Area
- Temporary Hay Bale Dam
- Concentrated Flow Swale

GARY ALLIANCE CHURCH ADDITION
 CARY, N.C.

DRAWN: CW
 CHECKED: CW
 DATE: JAN. 26, 1979
 PROJECT: 1667
 SHEET:

SP-3