


REVISIONS
 1. ADDED NOTES
 2/16/79

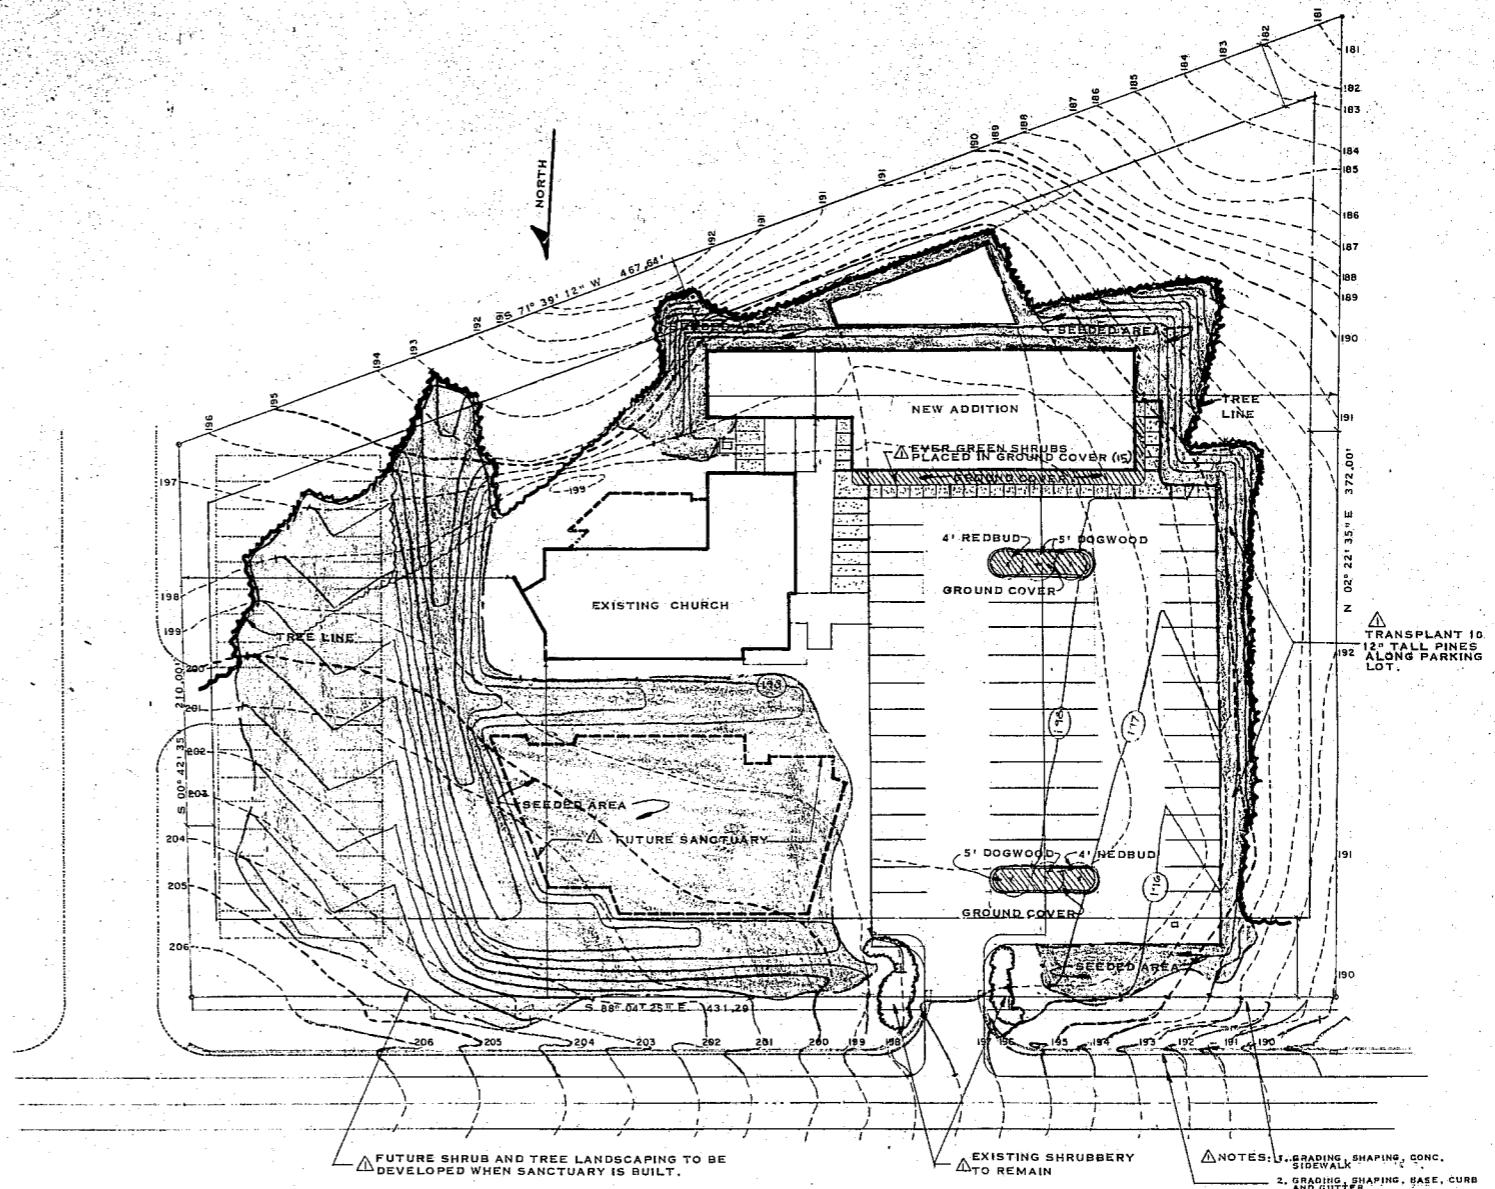

SITE PLAN - LANDSCAPING

SEE SITE PLAN SP-1

LEGEND

- SEEDING AREA
- GROUND COVER
- NEW TREES
- TREE LINE

△ FUTURE SHRUB AND TREE LANDSCAPING TO BE DEVELOPED WHEN SANCTUARY IS BUILT.

△ EXISTING SHRUBBERY TO REMAIN

△ NOTES: 1. GRADING, SHAPING, CONC. SIDEWALK
 2. GRADING, SHAPING, BASE, CURB AND CUTTER

GARY ALLIANCE CHURCH ADDITION
GARY, N.C.

DRAWN	CW	CHECKED	CW
DATE	JAN. 26, 1979		
PROJECT	1667		

SP-2