


FRONT ELEVATION

TOTAL WALL BELOW 15 FT. - 2242 SQ. FT.
 MASONRY WALL AREA - 1926 SQ. FT.
 EIFS WALL AREA - 30 SQ. FT.
 GLASS AREA - 759 SQ. FT. 34%
 TOTAL WALL ABV. 15 FT. - 287 SQ. FT.
 MASONRY WALL AREA - 15 SQ. FT.
 EIFS WALL AREA - 272 SQ. FT.
 GLASS AREA - 0 SQ. FT. 0%
 MASONRY PERCENTAGE - 77%
 OVERALL TRANSPARENCY - 30%

FRONT ELEVATION
 SCALE: 1/8" = 1'-0"

MATERIALS AND COLORS

BRICK - TRIANGLE BRICK, CAPE COD
 SPRIT-FACE CMU - ADAMS PRODUCTS, COLOR #A917-1
 EIFS - DRYVIT, COLOR #02 BRITE WHITE
 ROOF SHINGLES - GAF, OAKRIDGE PRO 40 AR SHADOW SHINGLES
 WINDOWS - ALUM. OR CLAD, DARK BRONZE
 METAL DOORS - PAINT TO MATCH BRICK COLOR
 FASCIA / SOFFITS - 032 ALUM OR STEEL, WHITE OR ALMOND
 GUTTERS & DOWNSPOUTS - 032 ALUM OR STEEL, WHITE OR ALMOND

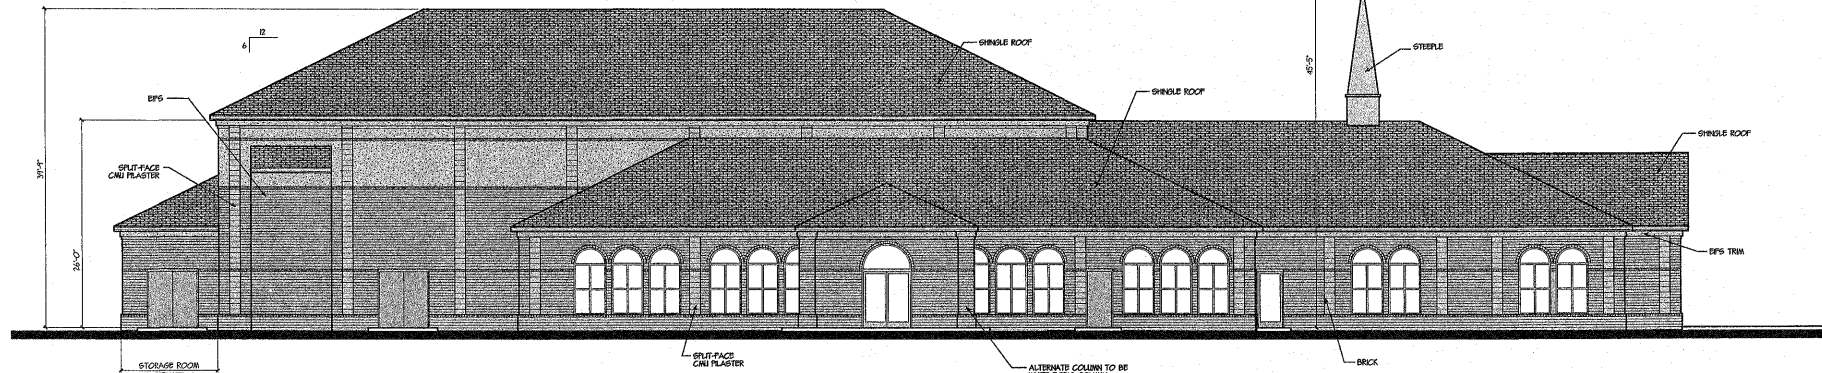

LEFT ELEVATION

TOTAL WALL BELOW 15 FT. - 2451 SQ. FT.
 MASONRY WALL AREA - 2220 SQ. FT.
 EIFS WALL AREA - 111 SQ. FT.
 GLASS AREA - 560 SQ. FT. 23%
 TOTAL WALL ABV. 15 FT. - 673 SQ. FT.
 MASONRY WALL AREA - 145 SQ. FT.
 EIFS WALL AREA - 528 SQ. FT.
 GLASS AREA - 0 SQ. FT. 0%
 MASONRY PERCENTAGE - 76%
 OVERALL TRANSPARENCY - 18%

LEFT ELEVATION
 SCALE: 1/8" = 1'-0"

City Project Number: 07-52-015

APPROVED
 TOWN OF CARY

Approved by: DRC Date: 04/23/07
 Planning: JGB Date: 05/18/07
 Engineering: TS Date: 05/21/07

A NEW BUILDING FOR
CARY ALLIANCE CHURCH
 TEN TEN ROAD
 CARY, NORTH CAROLINA

DATE

7 FEB. 2007
 26 MARCH 2007

BUILDING ELEVATIONS

TRUMAN L. NEWBERRY, JR.
 ARCHITECT
 283 FALLS CHURCH ROAD
 RALEIGH, N.C. 27609

SHEET NO.

2