

ALTERNATE #2:
PROVIDE STANDING SEAM METAL
ROOF & LED CE SHINGLES


REAR ELEVATION

TOTAL WALL BELOW 15 FT. - 2115 SQ. FT.
 MASONRY WALL AREA - 2115 SQ. FT.
 EFS WALL AREA - 148 SQ. FT.
 GLASS AREA - 126 SQ. FT. 7%
 TOTAL WALL ABV. 15 FT. - 949 SQ. FT.
 MASONRY WALL AREA - 200 SQ. FT.
 EFS WALL AREA - 743 SQ. FT.
 GLASS AREA - 0 SQ. FT. 0%
 MASONRY PERCENTAGE - 76%
 OVERALL TRANSPARENCY - 4%

REAR ELEVATION
SCALE: 1/8" = 1'-0"

MATERIALS AND COLORS

BRICK - TRIANGLE BRICK, CAPE COD
 SPLIT-FACE CMU - ADAMS PRODUCTS, COLOR #A917-1
 EFS - DRIVIT, COLOR #D2 BRITE WHITE
 ROOF SHINGLES - GAF, CAROLINE PRO 40 AR SHADOW SHINGLES
 WINDOWS - ALUM. OR CLAD, DARK BRONZE
 METAL DOORS - PAINT TO MATCH BRICK COLOR
 FASCIA / SOFFITS - 032 ALUM. OR STEEL, WHITE OR ALMOND
 GUTTERS & DOWNSPOUTS - 032 ALUM. OR STEEL, WHITE OR ALMOND

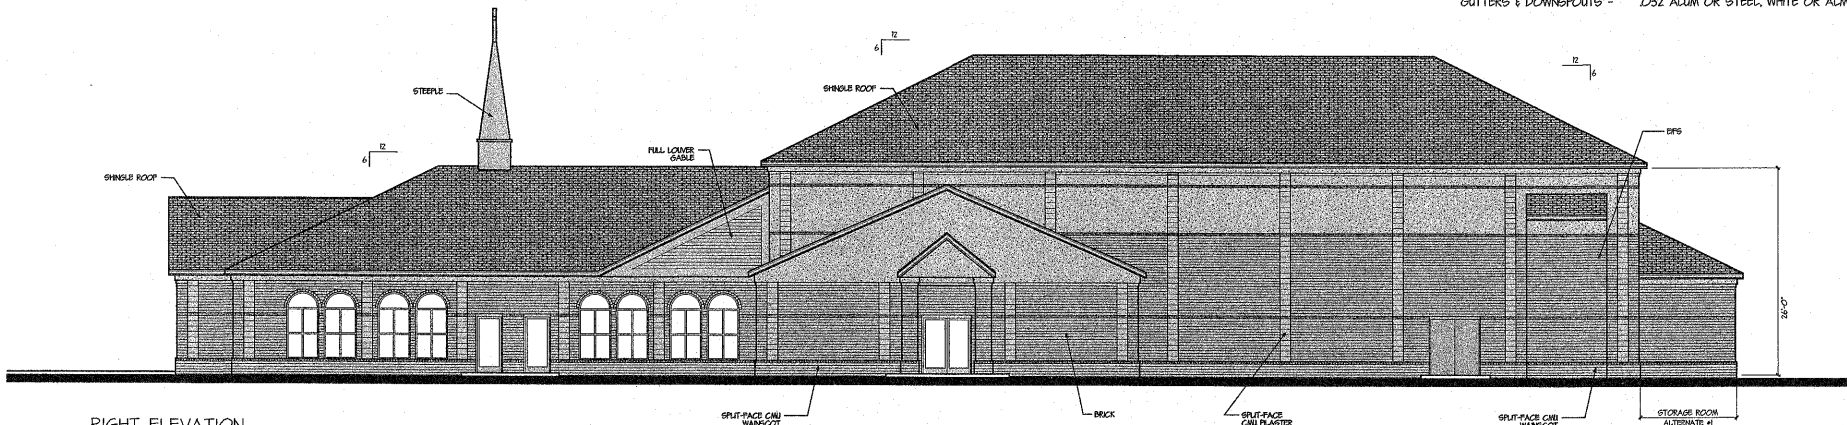

RIGHT ELEVATION

TOTAL WALL BELOW 15 FT. - 2479 SQ. FT.
 MASONRY WALL AREA - 2359 SQ. FT.
 EFS WALL AREA - 120 SQ. FT.
 GLASS AREA - 294 SQ. FT. 12%
 TOTAL WALL ABV. 15 FT. - 812 SQ. FT.
 MASONRY WALL AREA - 231 SQ. FT.
 EFS WALL AREA - 581 SQ. FT.
 GLASS AREA - 0 SQ. FT. 0%
 MASONRY PERCENTAGE - 79%
 OVERALL TRANSPARENCY - 9%

RIGHT ELEVATION
SCALE: 1/8" = 1'-0"

Cary Project Number 07-SP-015

APPROVED
TOWN OF CARY

Approved by: TNC Date: 01/18/07
 Planning: TCB Date: 05/16/07
 Engineering: LS Date: 05/21/07

A NEW BUILDING FOR
CARY ALLIANCE CHURCH
 TEN TEN ROAD
 CARY, NORTH CAROLINA

DATE
7 FEB. 2007
26 MARCH 2007

BUILDING ELEVATIONS

TRUMAN L. NEWBERRY, JR.
 ARCHITECT
 303 FALLS CHURCH ROAD
 RALEIGH, N.C. 27609

SHEET NO.

3