




EAST ELEVATION

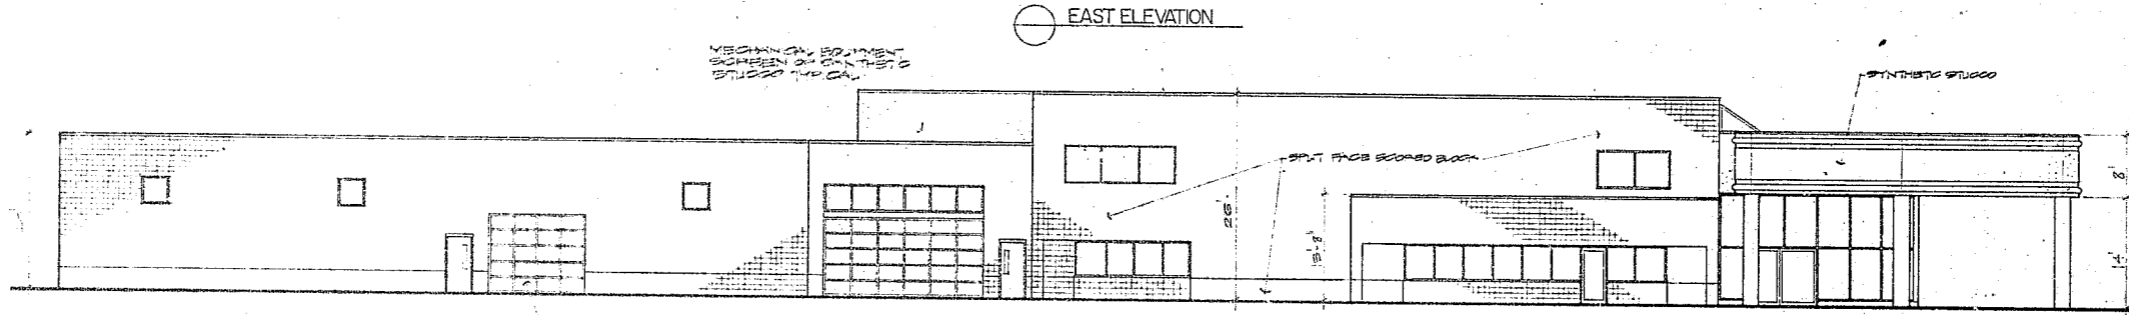

SOUTH ELEVATION

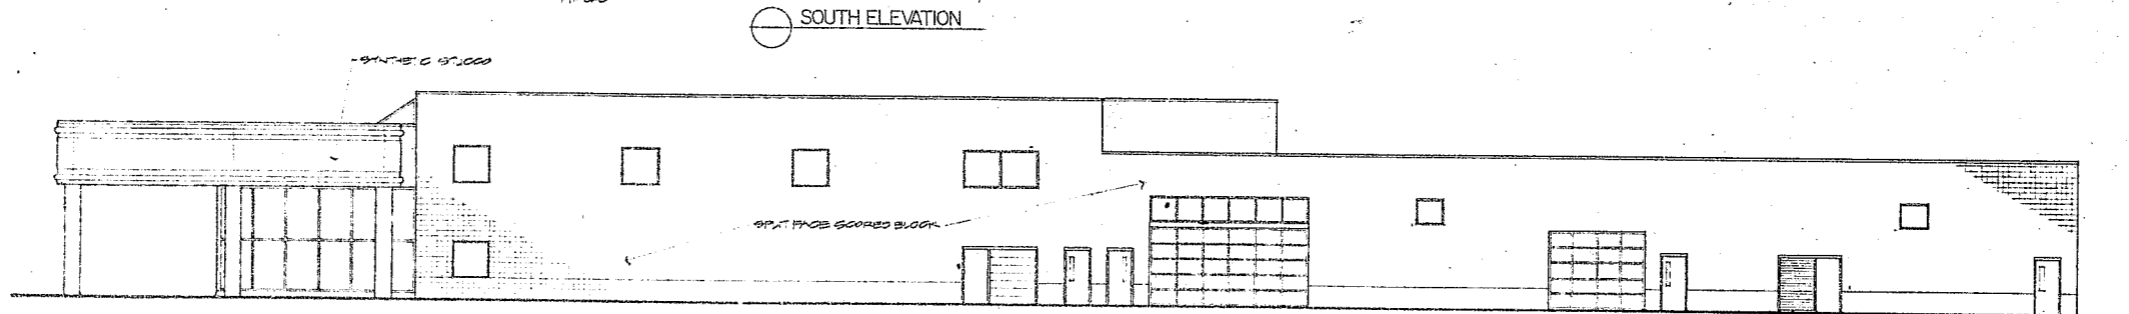

NORTH ELEVATION

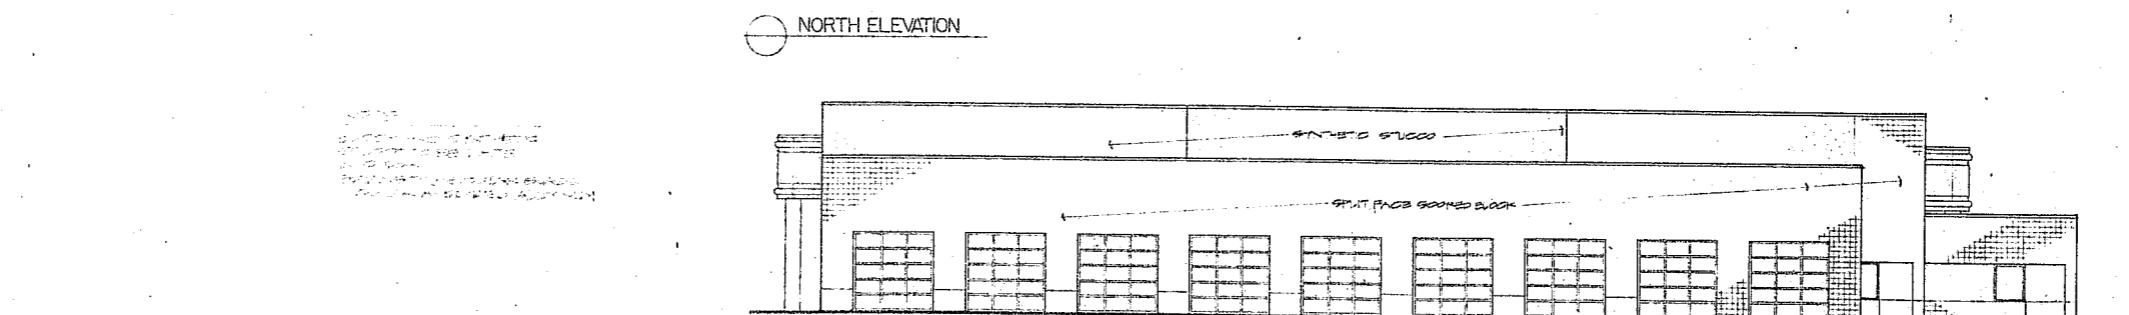

WEST ELEVATION

NOTES:  
 1. ALL DIMENSIONS ARE IN FEET AND INCHES.  
 2. FINISHES TO BE DETERMINED BY THE ARCHITECT.  
 3. MATERIALS TO BE DETERMINED BY THE ARCHITECT.  
 4. ALL WORK TO BE DONE IN ACCORDANCE WITH THE LATEST EDITIONS OF THE BUILDING CODES AND SPECIFICATIONS.

Franceschi Architects PA.  
 1125 East Morehead Street / Suite 202  
 Charlotte, North Carolina 28204 / 704 / 333-6166

Project  
**CARY AUTO MALL**  
**HENDRICK CHEVROLET**

CARY, NORTH CAROLINA  
 Project Number: 690  
 Date: OCTOBER 24, 1997  
 Revision: NOV. 16, 1997

SCALE: 1/4" = 1'-0"

Sheet Description  
**ELEVATIONS**

Sheet Number: 14 **A3**

Franceschi Architects PA. hereby certifies that the design, preparation and construction of this drawing were done by the architect or under the direct supervision and control of the architect. The architect is not responsible for any errors or omissions in this drawing or for any consequences thereof. The architect is not responsible for any consequences of the use of this drawing for any purpose other than that for which it was prepared. 