

PRELIMINARY
NOT FOR CONSTRUCTION

BOBBITT DESIGN BUILD, INC.
 600 GERMANTOWN ROAD
 RALEIGH, NC 27607
 FAX: (919) 851-1880
 E-MAIL: design@bobbitt.com
 WWW.BOBBITT.COM

BOBBITT
 DESIGN BUILD

Michael G. Huslage, PLLC
 Architect
 600 Germantown Road
 Raleigh, NC 27607

DRAWN BY:
 RPJ


CHECK BY:

CARY CHURCH OF GOD
 107 QUADE DR.
 CARY, NORTH CAROLINA


24 X 36
 3/32" = 1'-0"

ELEVATIONS

A3
 OF 5

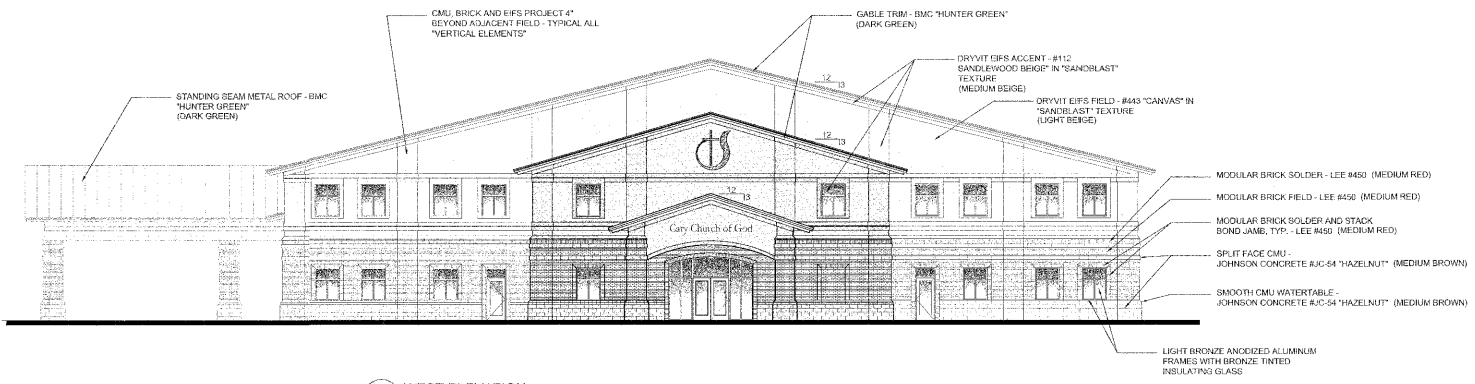

1 WEST ELEVATION
 3/32" = 1'-0"

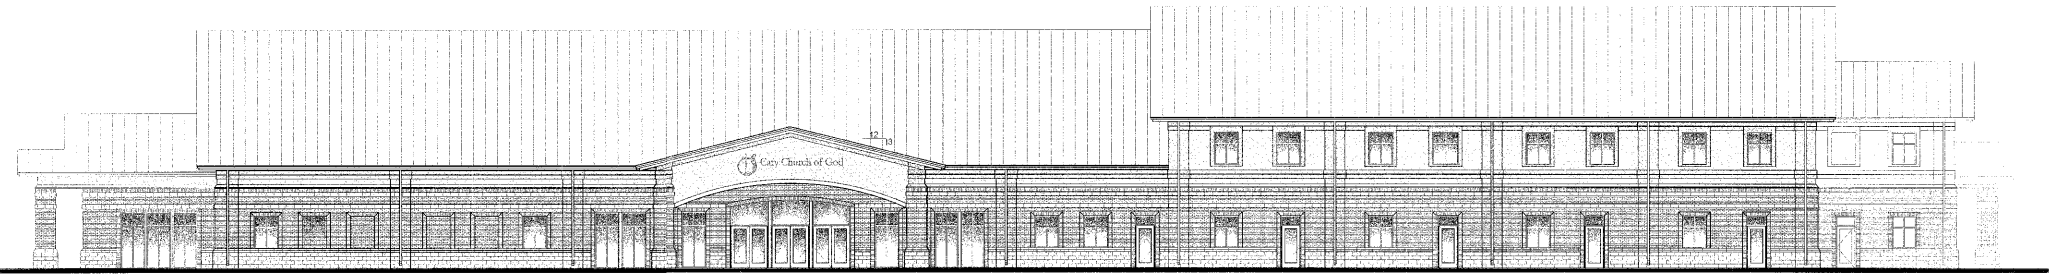

2 NORTH ELEVATION
 3/32" = 1'-0"

03-SP-101-A
APPROVED
TOWN OF CARY

APPROVED BY	DBK	DATE	5-23-06
PLANNING	RPJ	DATE	8-21-06
ENGINEERING	TS	DATE	8-01-06

03-SP-101-A 10/20/06 10:00 AM 10/20/06 10:00 AM 10/20/06 10:00 AM