


MATERIALS/COLORS


- EXTRUDED ALUM COPING TO MATCH FACE BRICK
- SOLDIER COURSE OF FIELD BRICK
- MEDIUM RED FACE BRICK FIELD WITH MATCHING MORTAR
- SINGLE STRETCHER COURSE OF ACCENT BRICK, *PARK BROWN*
- 8" X 8" ACCENT BRICK *PARK BROWN*
- ALUMINUM STOREFRONT WITH CLEAR GLASS

1
A-2A LOT 12 FRONT ELEVATION
1/8" = 1'-0"


MATERIALS AND COLORS ARE THE SAME ON ALL ELEVATIONS

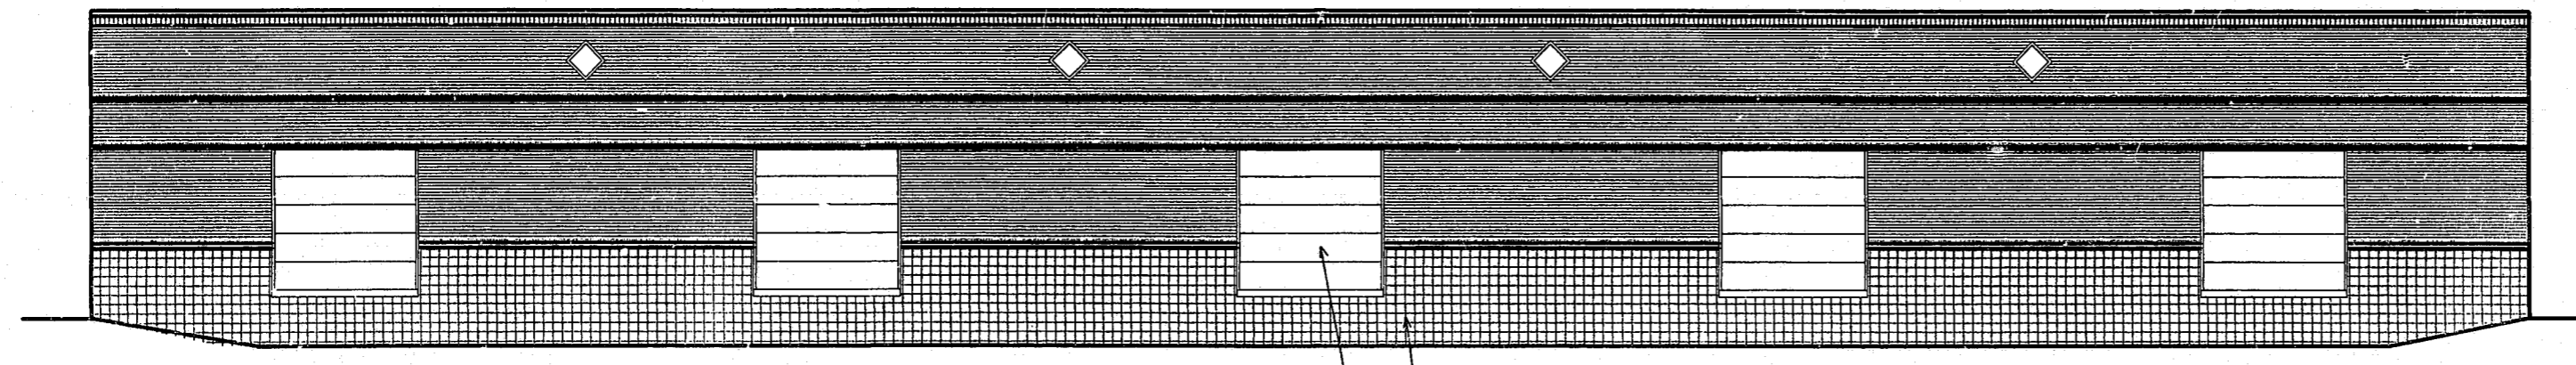

2
A-2A LOT 12 REAR ELEVATION
1/8" = 1'-0"

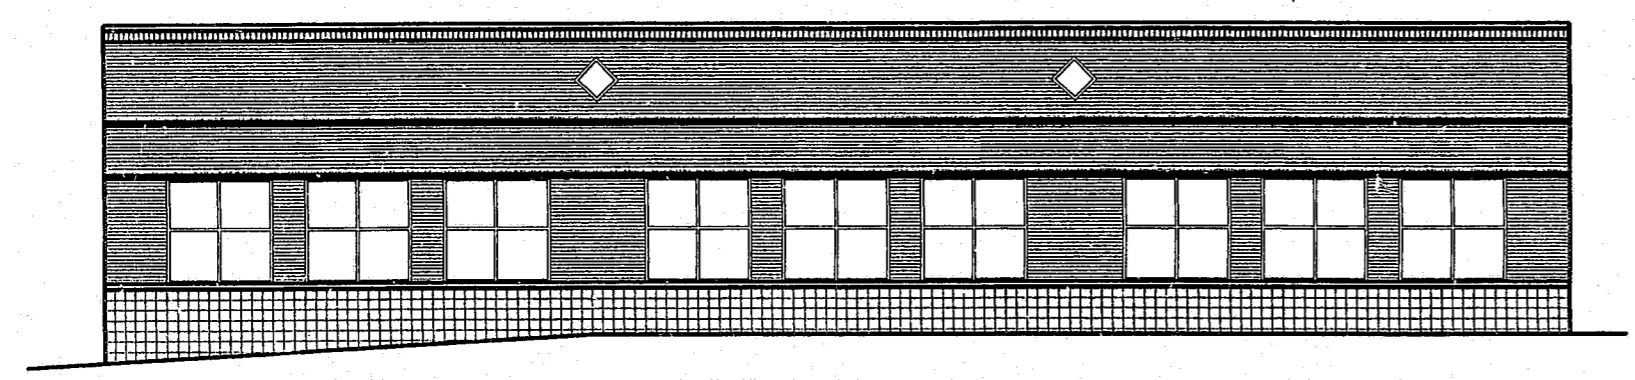

3
A-2A LOT 12 LEFT SIDE ELEVATION
1/8" = 1'-0"

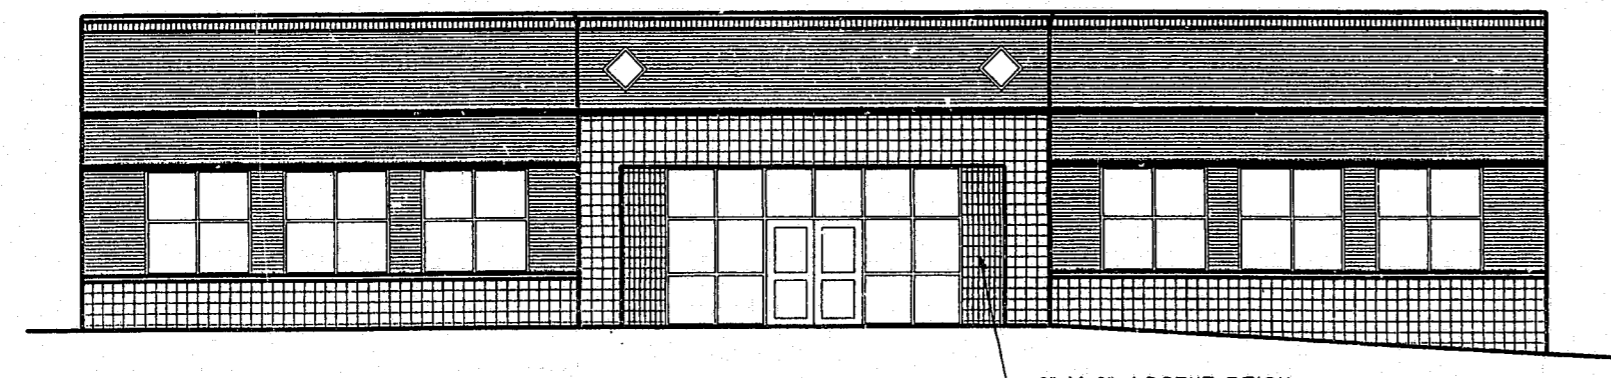

4
A-2A LOT 12 RIGHT SIDE ELEVATION
1/8" = 1'-0"

WILLIAM ROBERT WAKEHAM ARCHITECT
 5106 BUR OAK CIRCLE
 RALEIGH, NORTH CAROLINA 27612
 TELEPHONE 919 787 3595

DRAWING RELEASE & REVISION	
DATE	DESCRIPTION
02/19/98	
07/24/98	REVISED

CARY CORPORATE CENTER
 CARY, NORTH CAROLINA

DRAWING NUMBER
A-2A
 JOB NUMBER

98-SP-148
APPROVED
 TM 9-29-98
 JPP 9/29/98