


JRM:RSK 06/25/88  
EIN: ARL:PLB

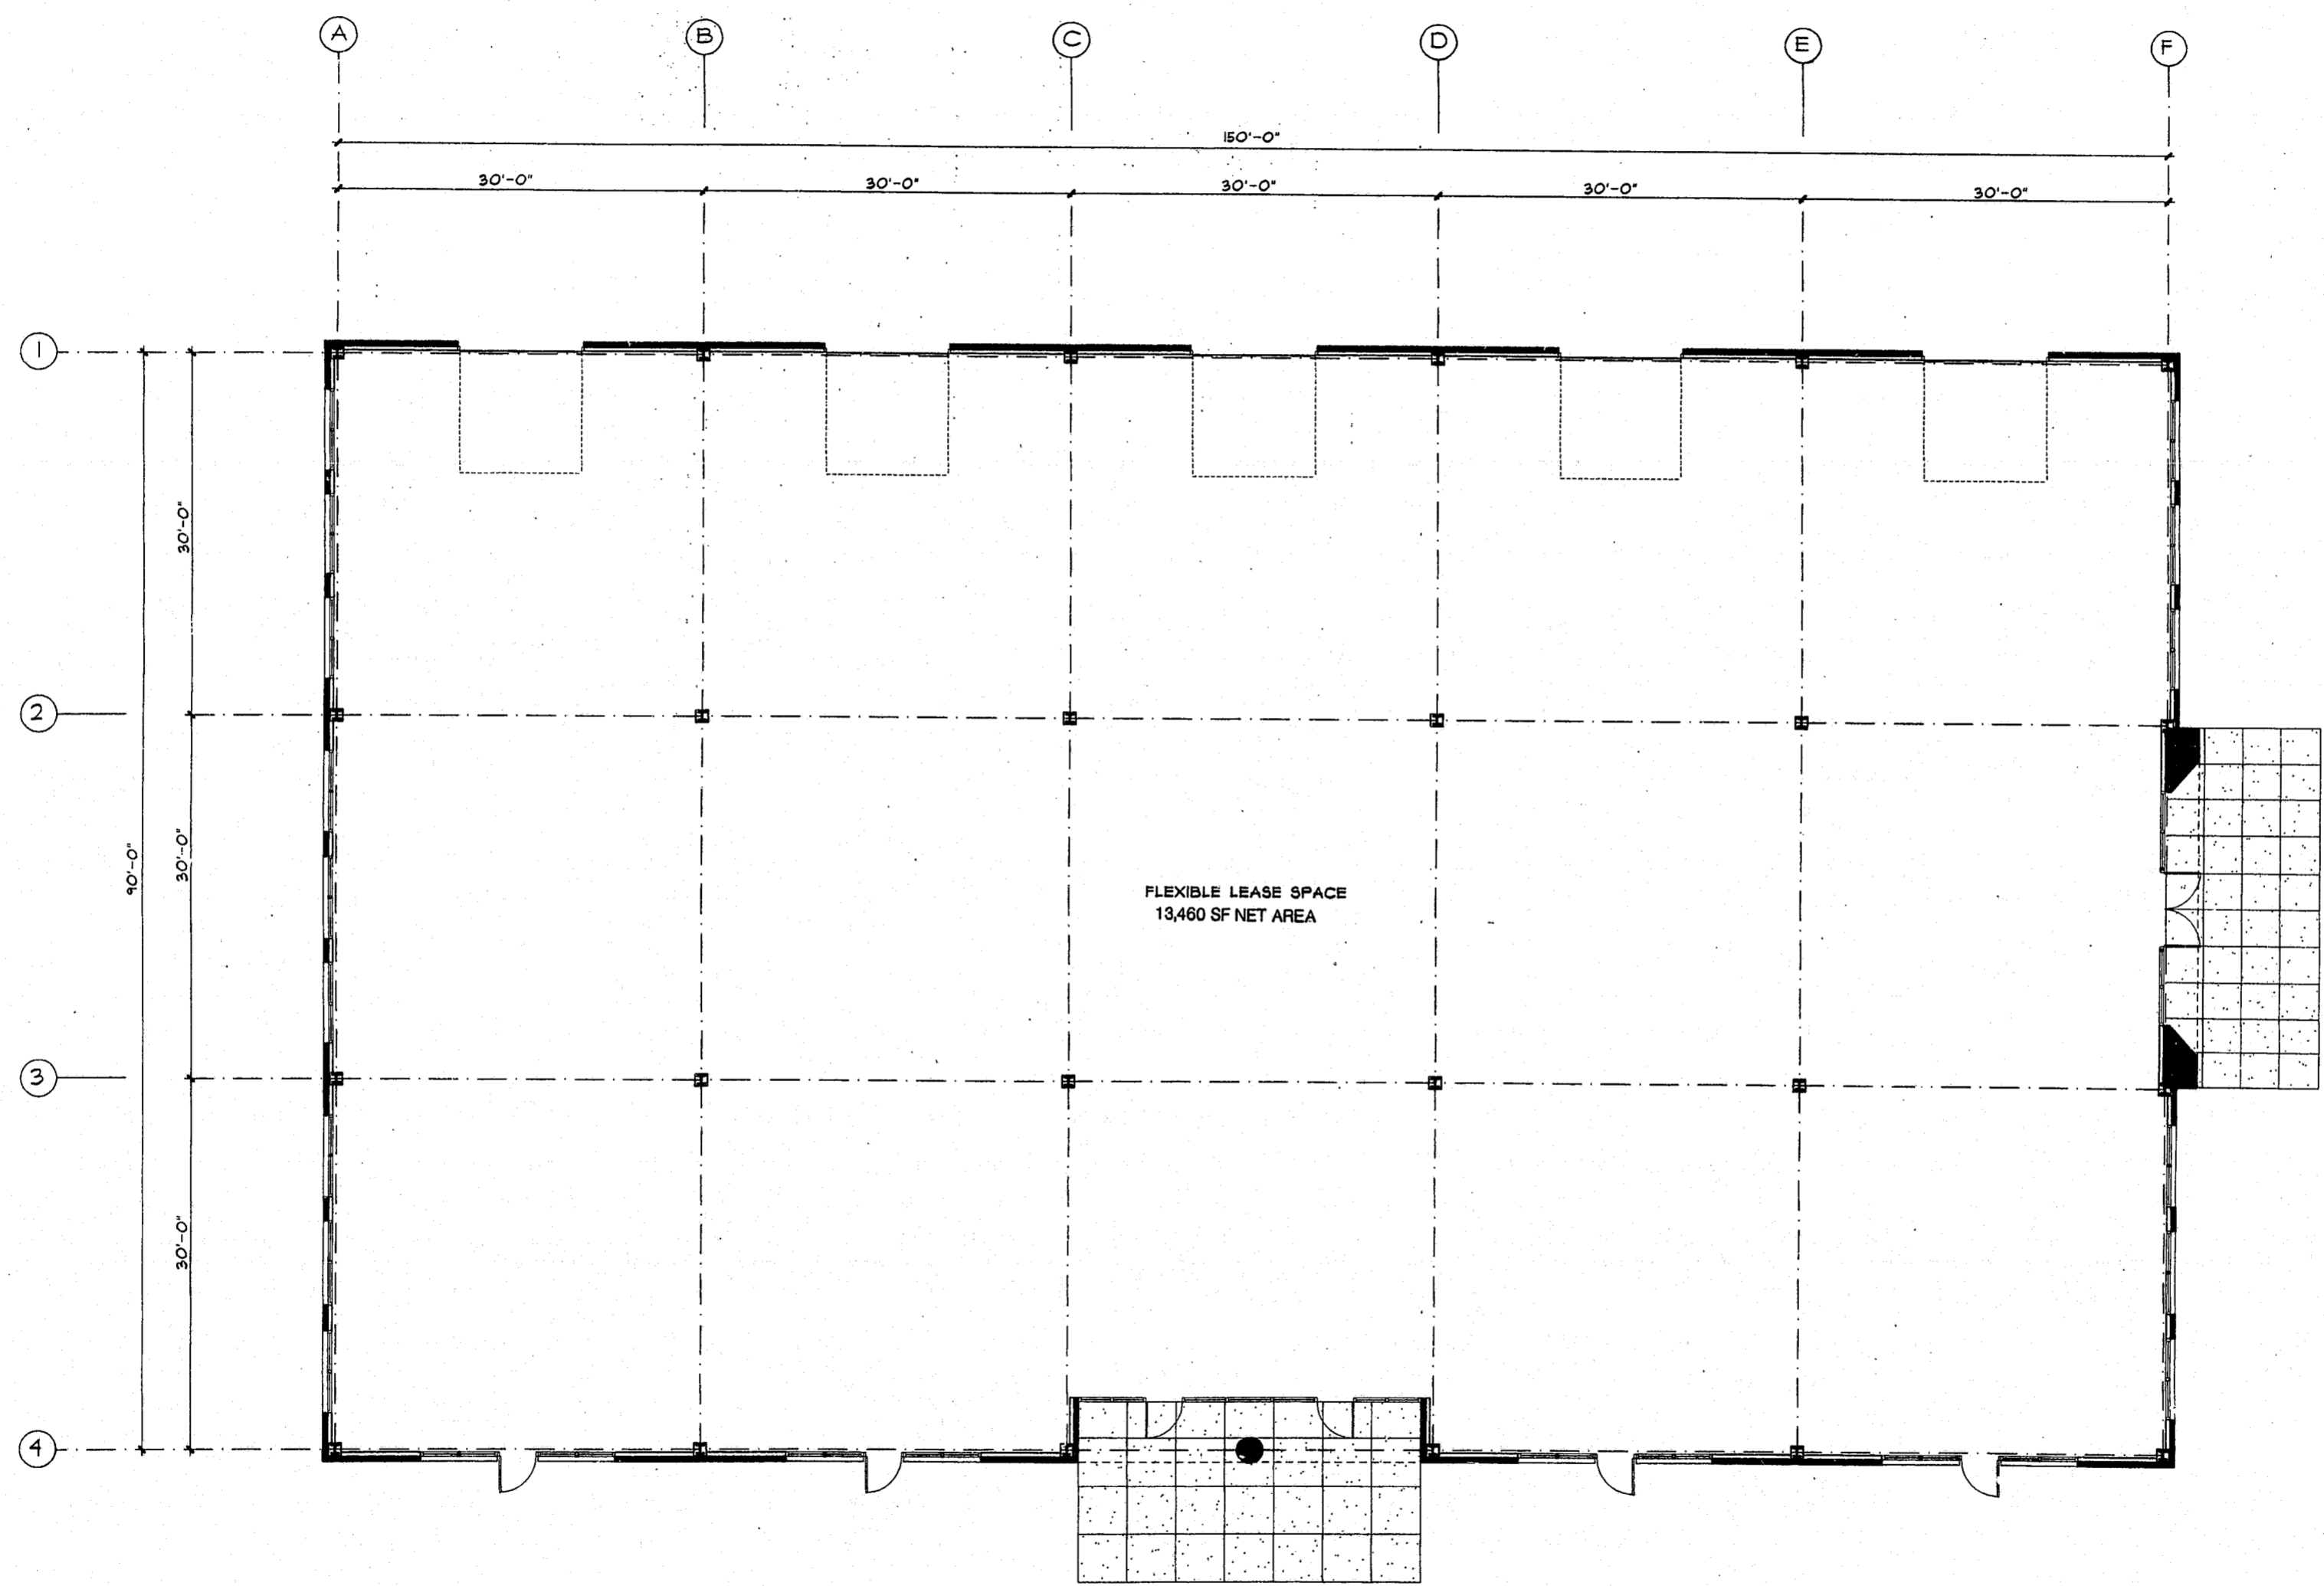


**LOT II FLOOR PLAN** 13,944 SF GROSS AREA  
 1/8" = 1'-0"

98-SP-148  
**APPROVED**  
 TM 9-29-98  
 JTP 9/25/98

**WILLIAM ROBERT WAKEHAM**  
**ARCHITECT**

5106 BUR OAK CIRCLE  
 RALEIGH, NORTH CAROLINA 27612  
 TELEPHONE 919 787 3595

DRAWING RELEASE & REVISION

DATE	DESCRIPTION	REV.
04/15/88	REVISED	

**CARY CORPORATE CENTER**  
 CARY, NORTH CAROLINA

DRAWING NUMBER

**A-1**

JOB NUMBER